


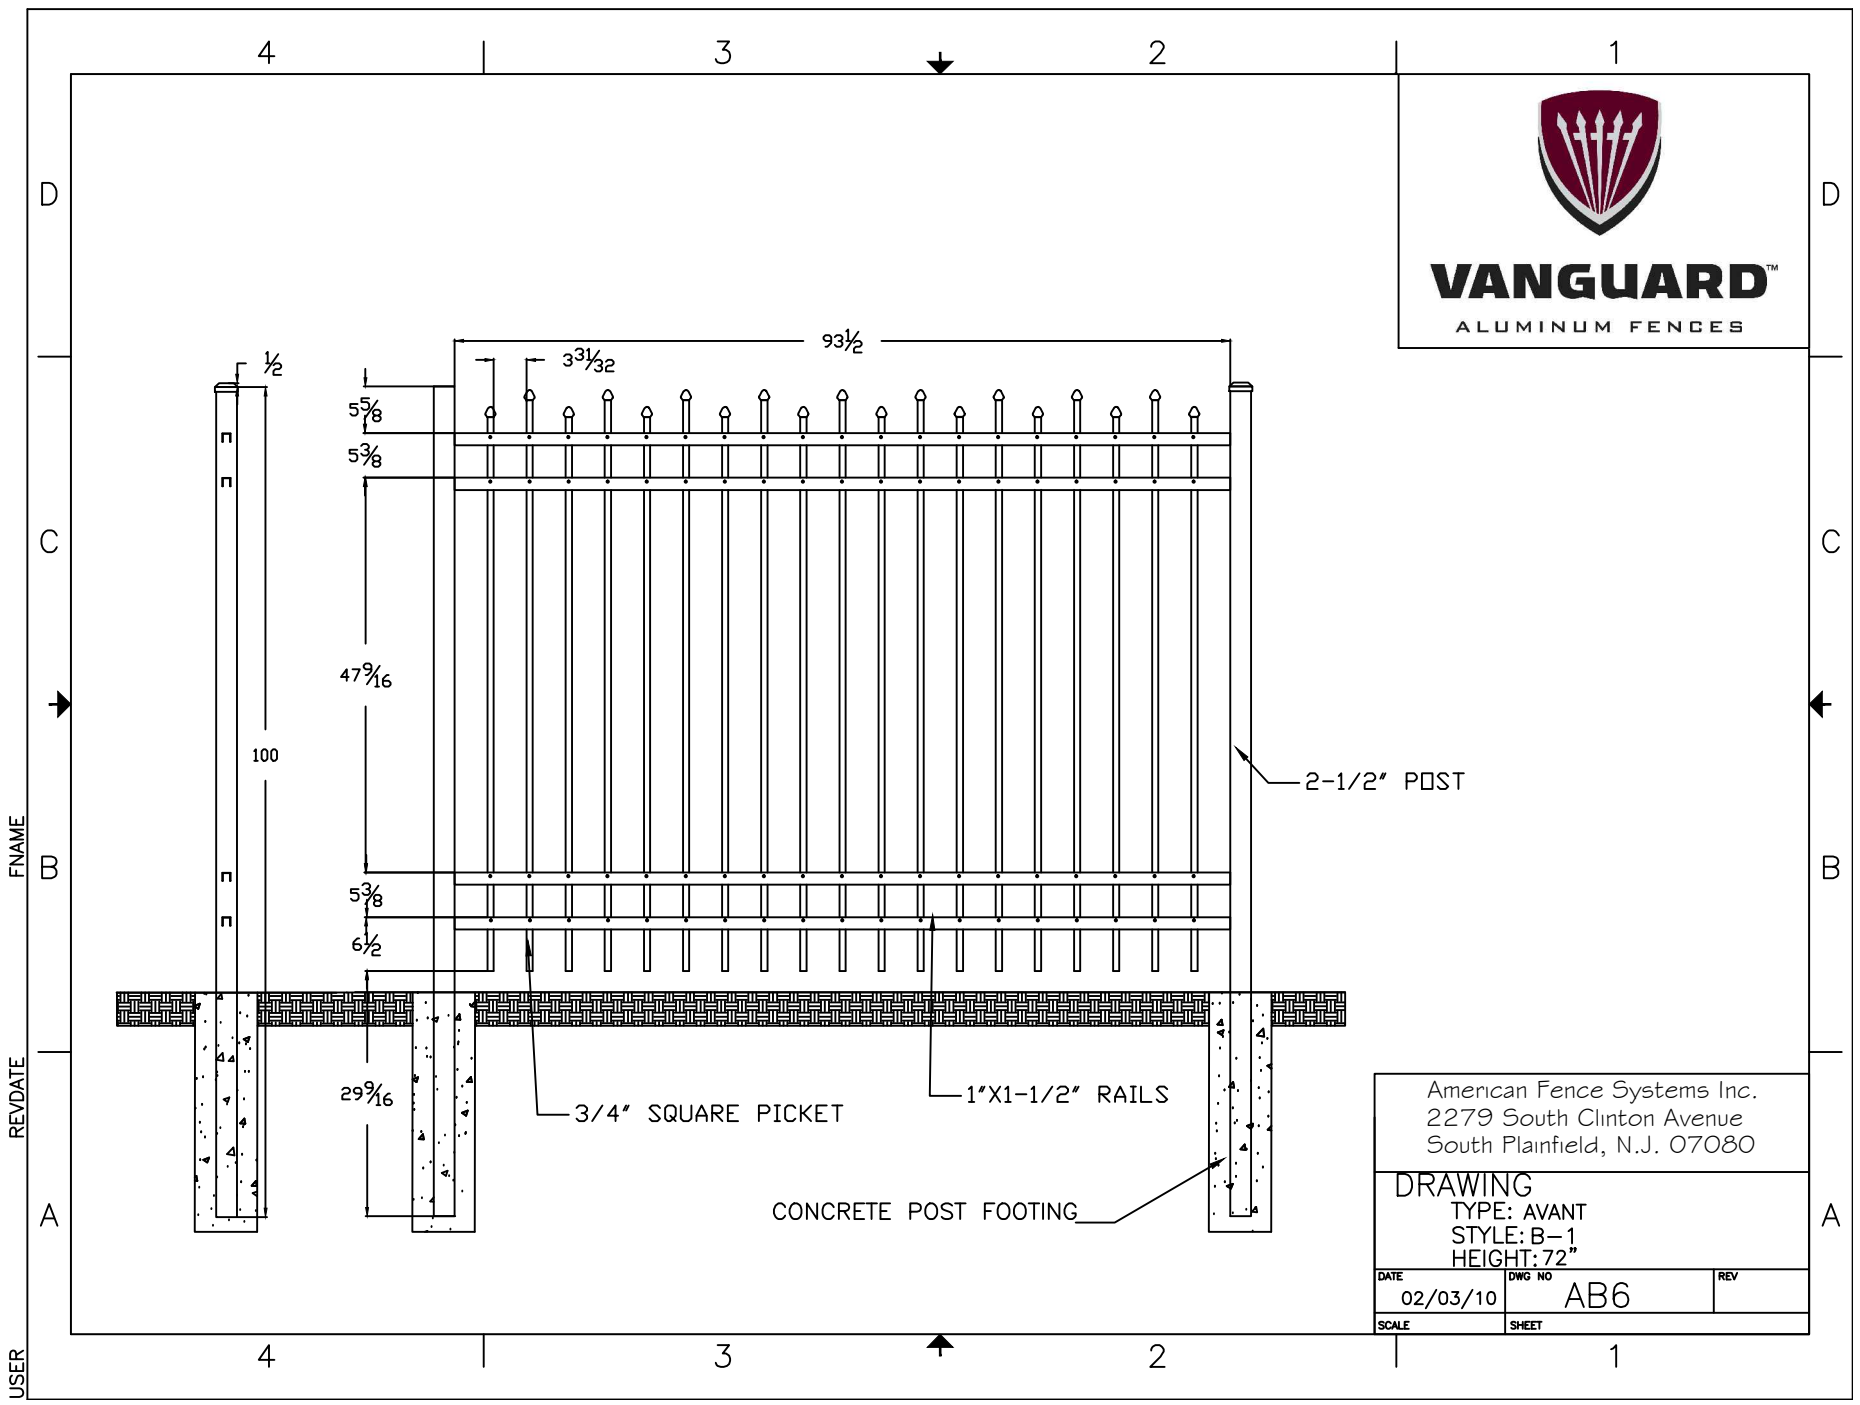

VANGUARD™
ALUMINUM FENCES



American Fence Systems Inc. 2279 South Clinton Avenue South Plainfield, N.J. 07080		
DRAWING TYPE: AVANT STYLE: B-1 HEIGHT: 72"		
DATE 02/03/10	DWG NO AB6	REV
SCALE	SHEET	1

FNAME

REVDATE

USER