




**VANGUARD™**  
ALUMINUM FENCES

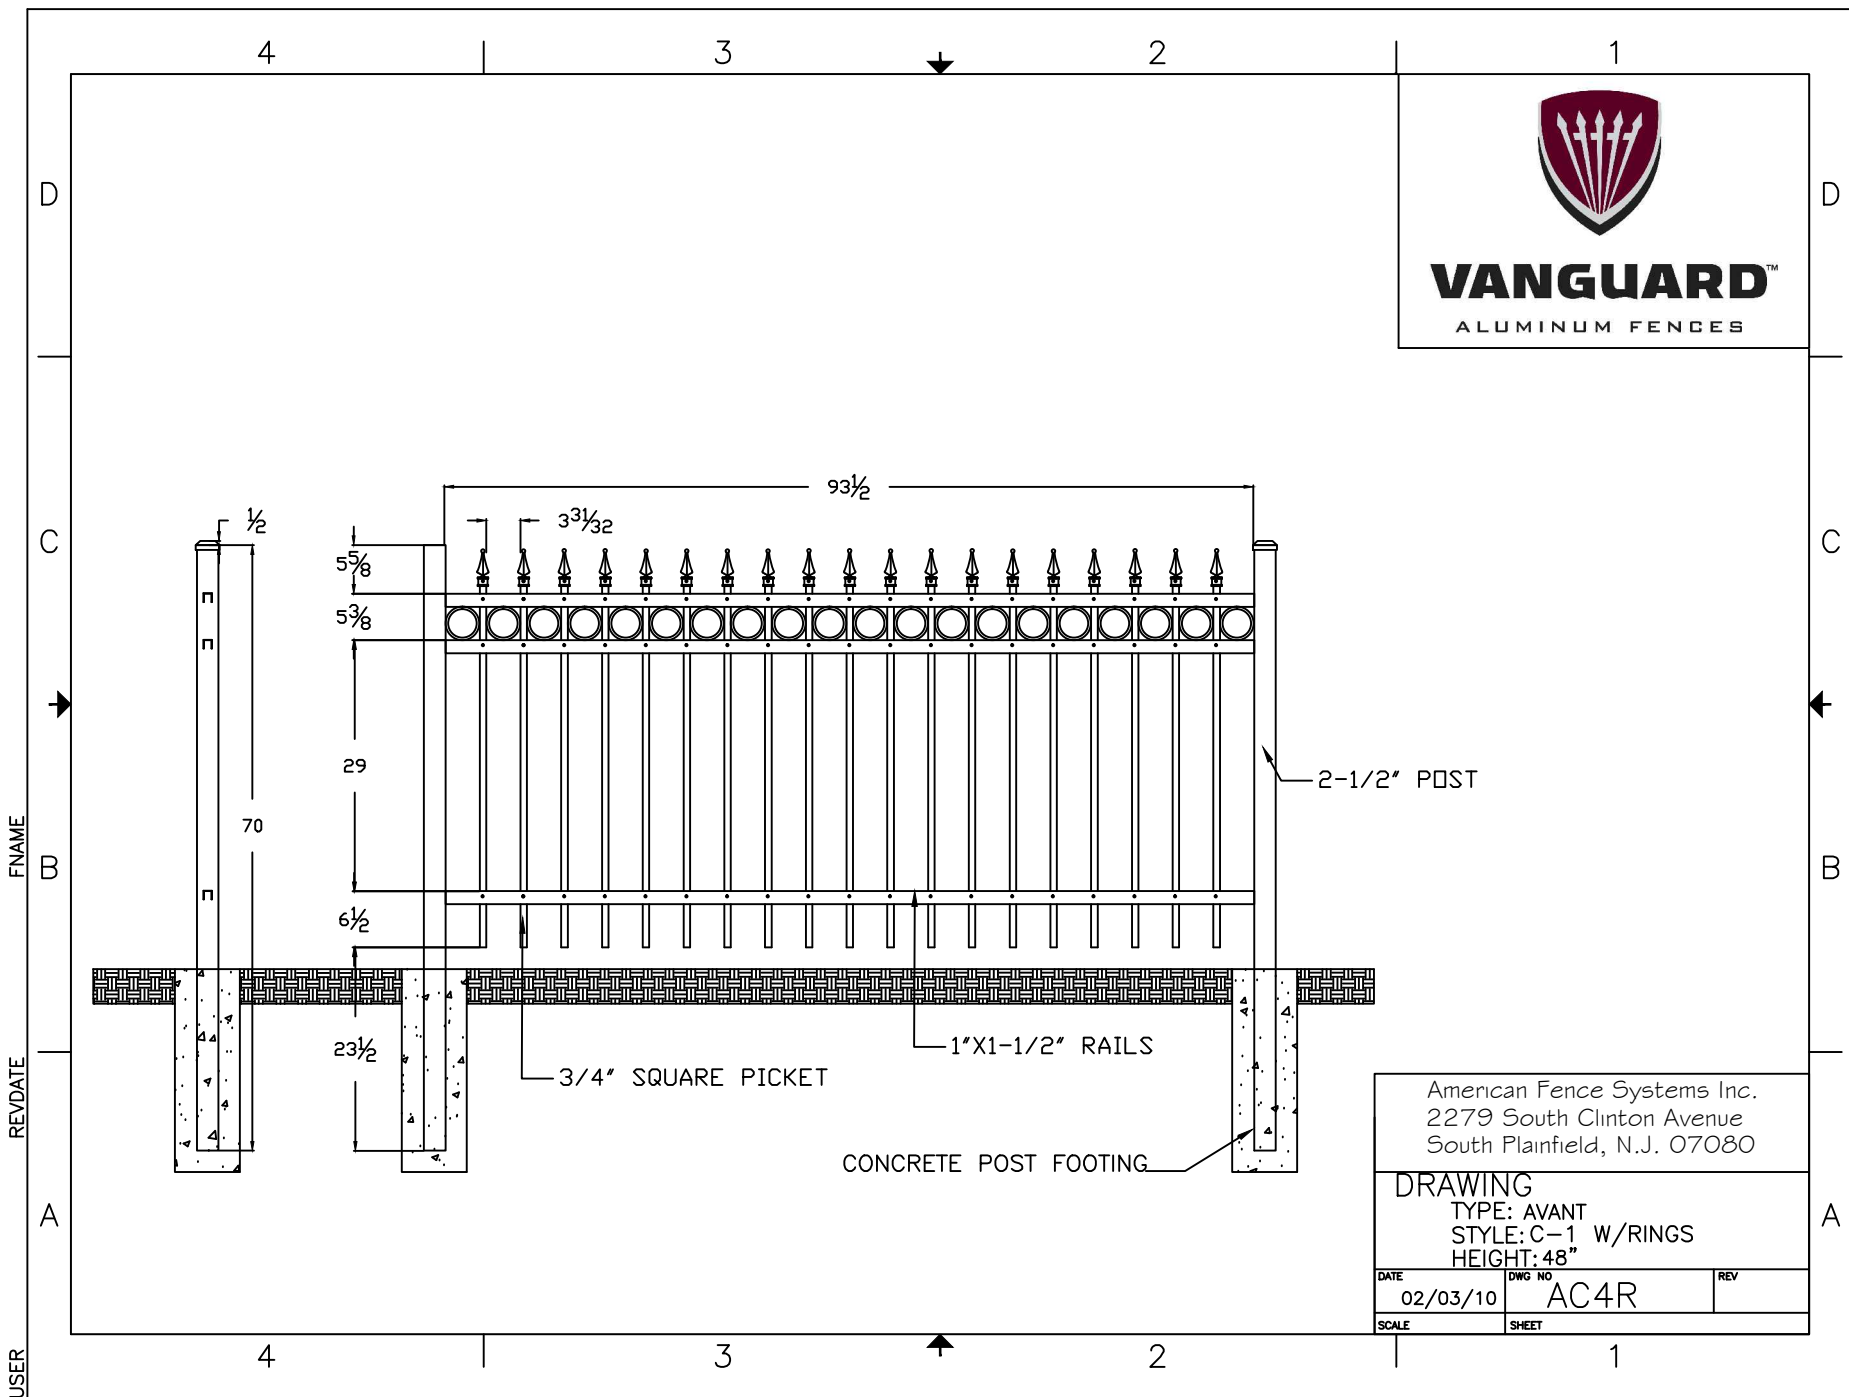

American Fence Systems Inc.  
2279 South Clinton Avenue  
South Plainfield, N.J. 07080

**DRAWING**  
TYPE: AVANT  
STYLE: C-1 W/RINGS  
HEIGHT: 48"

DATE	DWG NO	REV
02/03/10	AC4R	
SCALE	SHEET	