


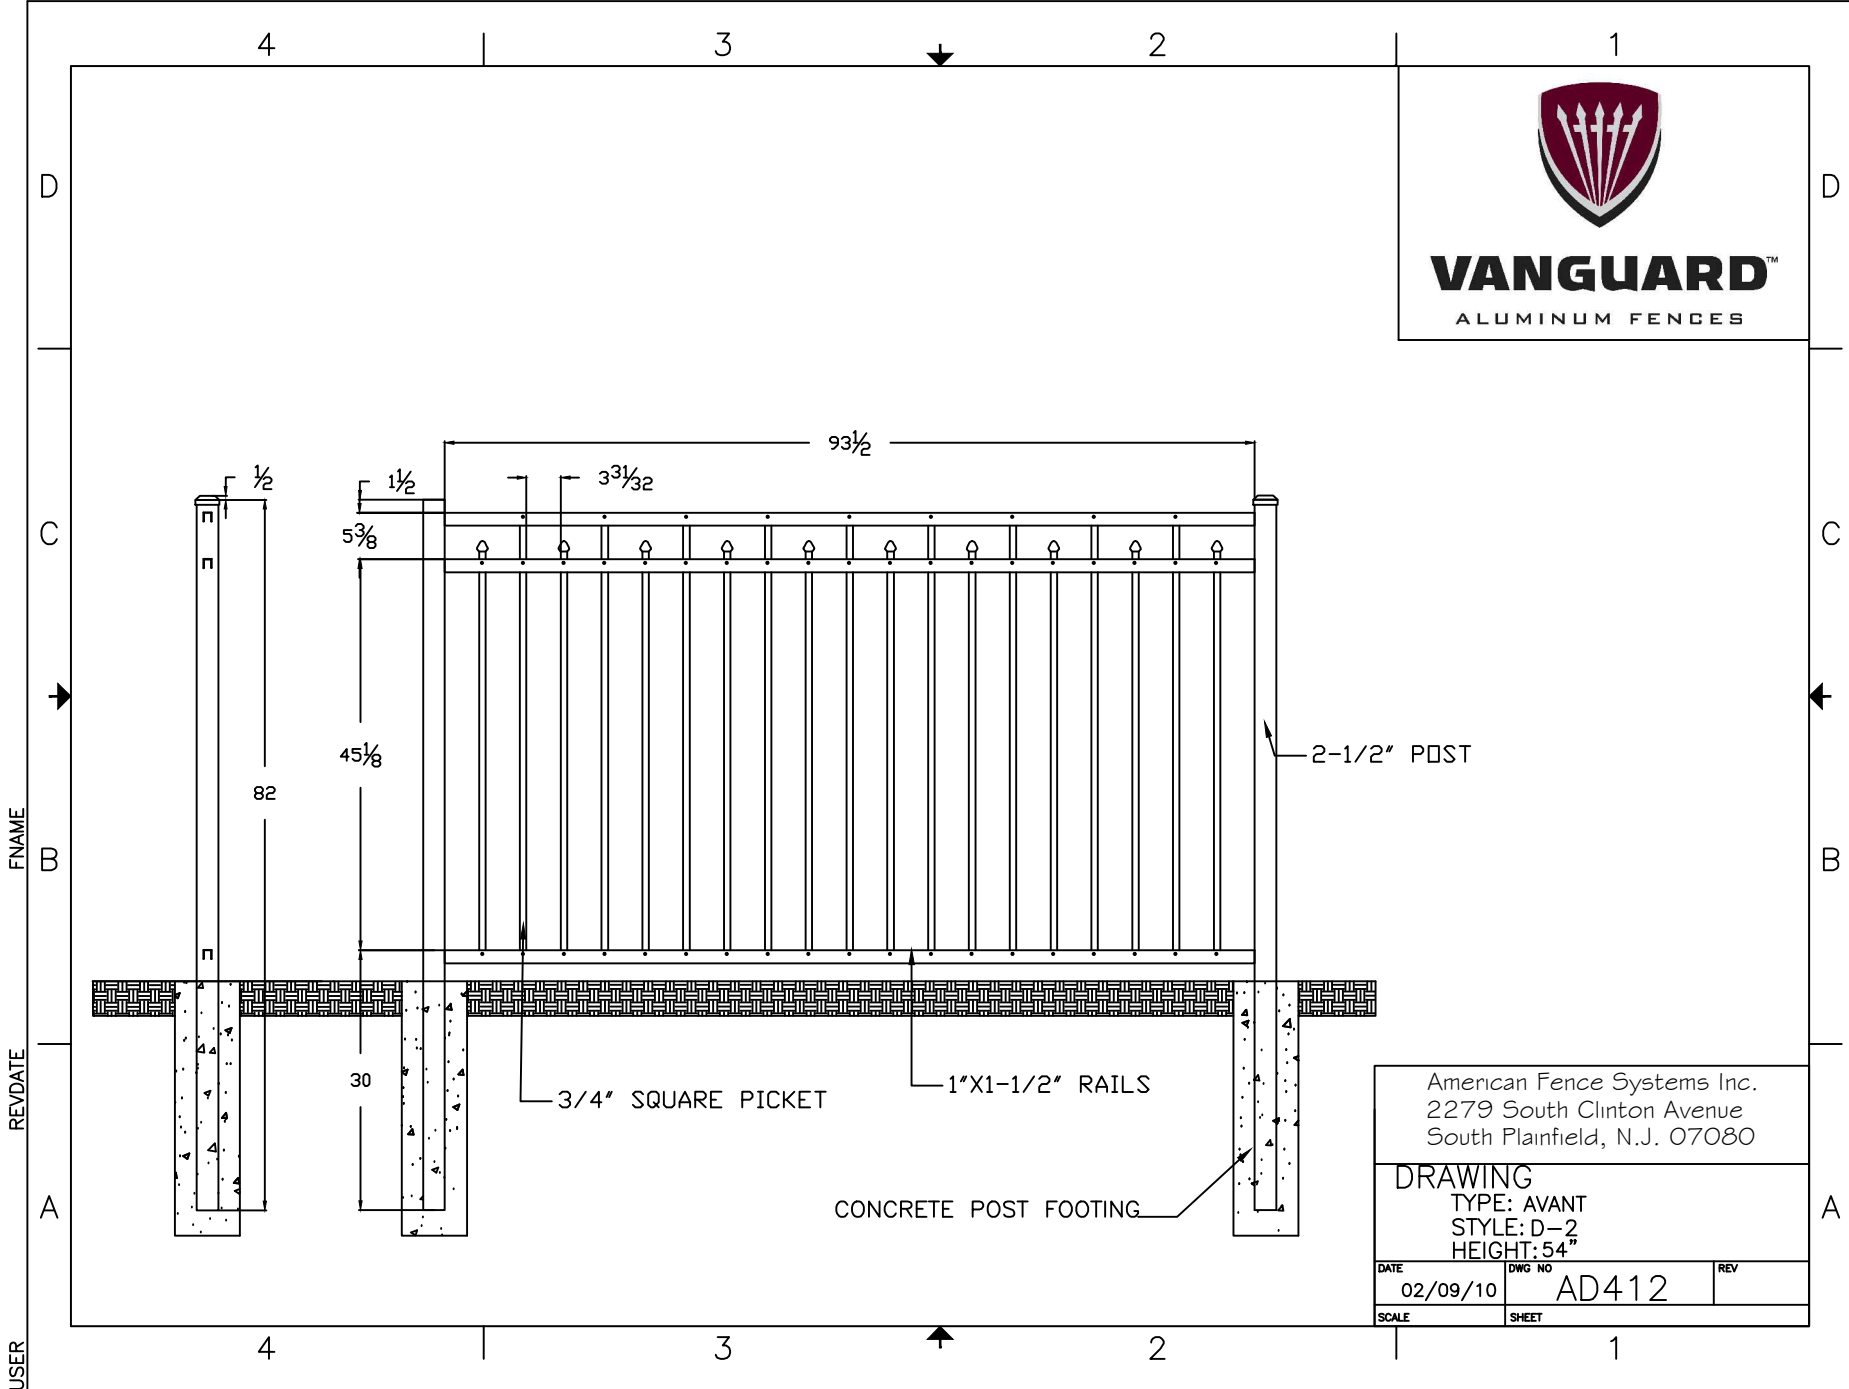

VANGUARD™
ALUMINUM FENCES



American Fence Systems Inc.
2279 South Clinton Avenue
South Plainfield, N.J. 07080

DRAWING
TYPE: AVANT
STYLE: D-2
HEIGHT: 54"

DATE	DWG NO	REV
02/09/10	AD412	

SCALE	SHEET
	1

FNAME

REVDATE

USER