


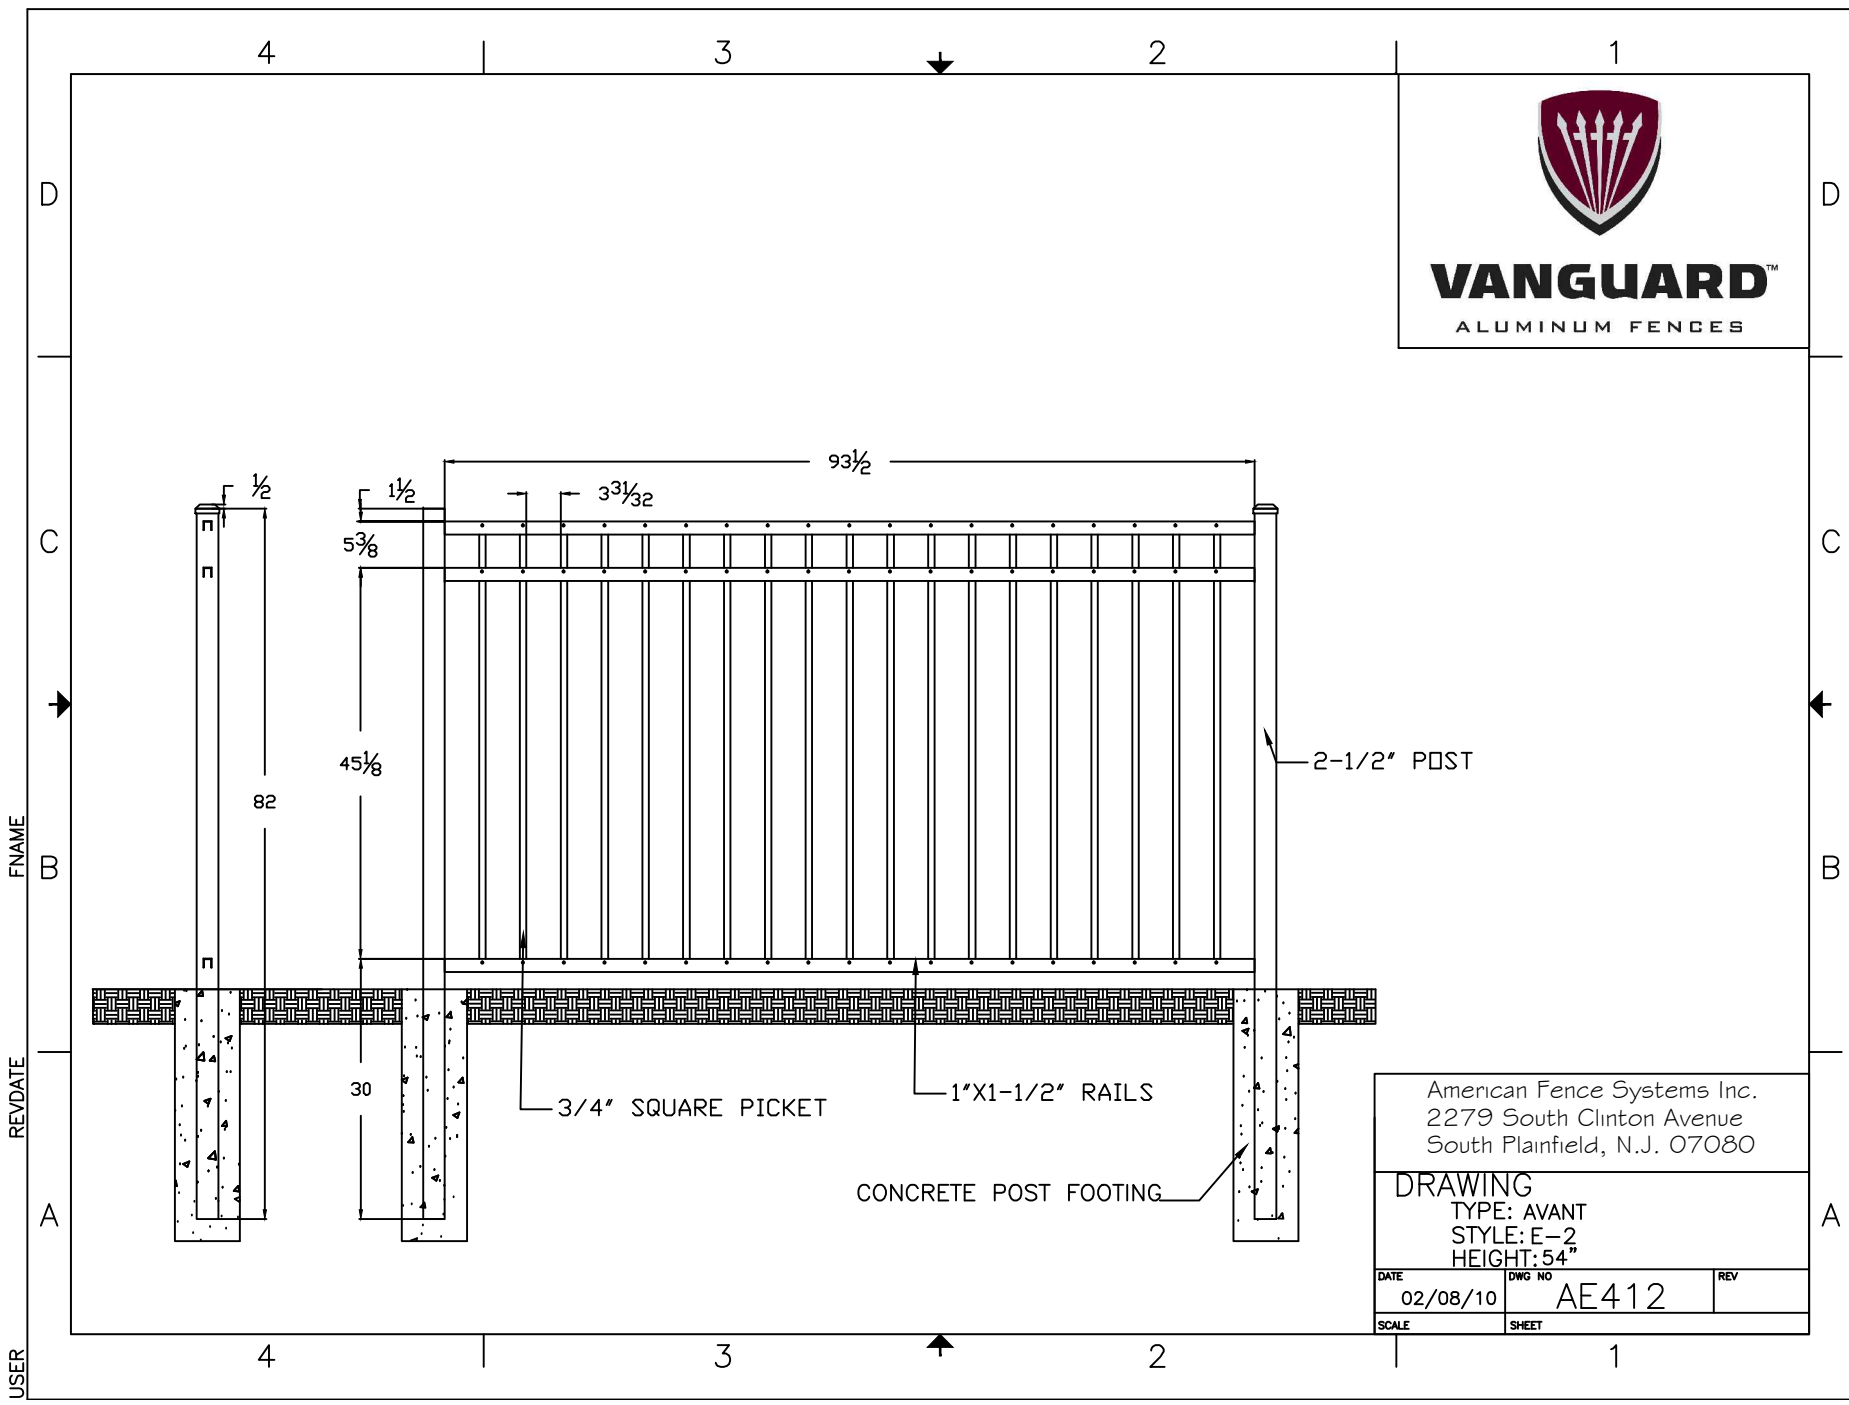

VANGUARD™
ALUMINUM FENCES



American Fence Systems Inc.
2279 South Clinton Avenue
South Plainfield, N.J. 07080

DRAWING
TYPE: AVANT
STYLE: E-2
HEIGHT: 54"

DATE	DWG NO	REV
02/08/10	AE412	
SCALE	SHEET	