




VANGUARD™
ALUMINUM FENCES

American Fence Systems Inc.
2279 South Clinton Avenue
South Plainfield, N.J. 07080

DRAWING
TYPE: SERIES 1 INDUSTRIAL
STYLE: MA-1
HEIGHT: 96"

DATE	02/10/10	DWG NO	S11MA8	REV
SCALE		SHEET	1	

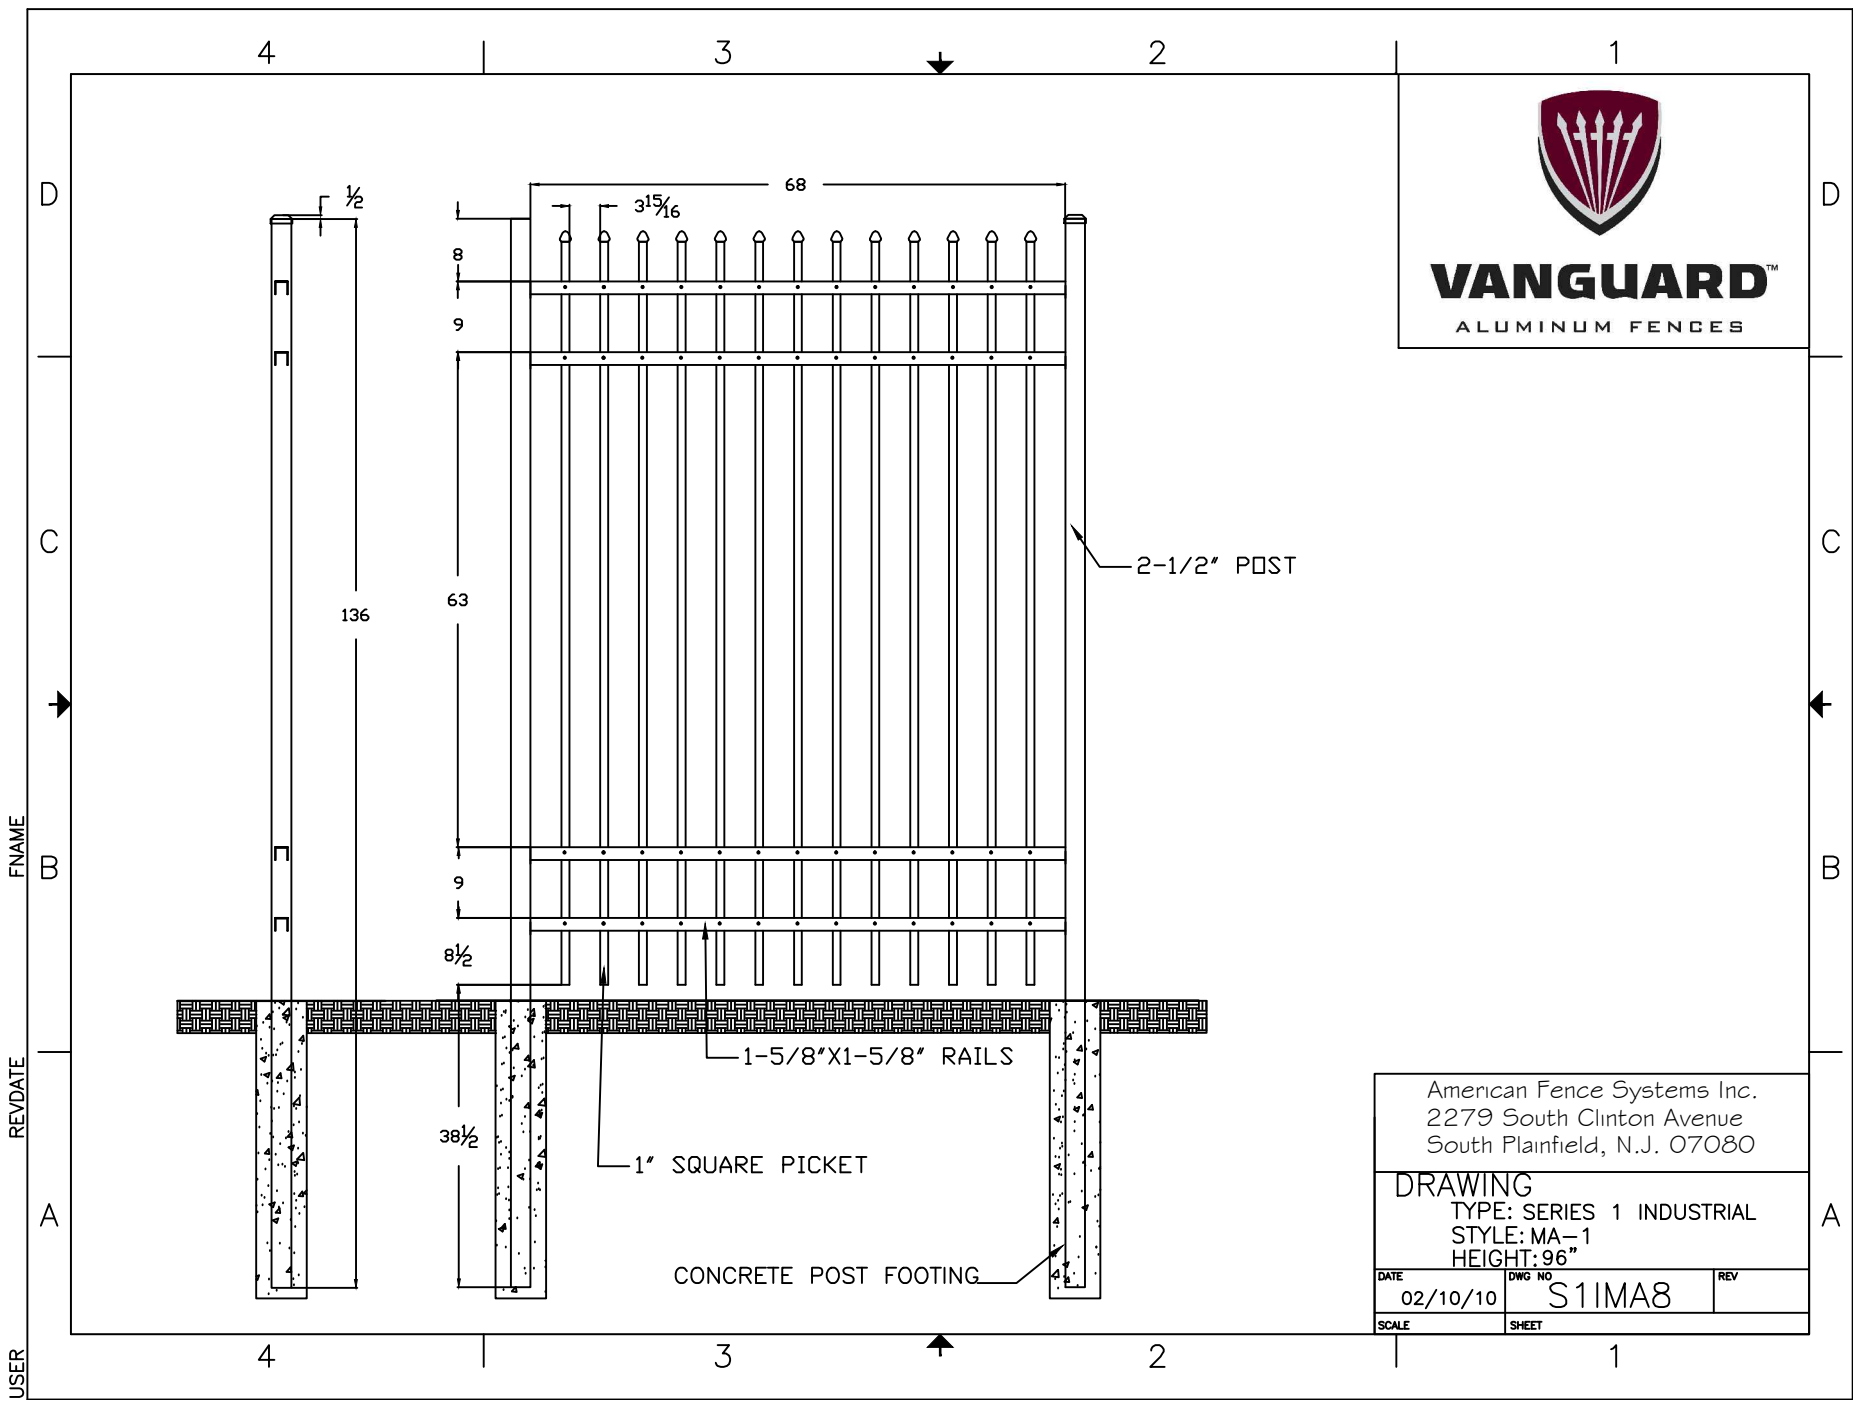

USER
REVDATE
FNAME

A
B
C
D

4 3 2 1

4 3 2 1