




VANGUARD™
ALUMINUM FENCES

American Fence Systems Inc.
2279 South Clinton Avenue
South Plainfield, N.J. 07080

DRAWING
TYPE: SERIES 1 INDUSTRIAL
STYLE: SE-2
HEIGHT: 84"

DATE	DWG NO	REV
02/11/10	S11SE7	

SCALE SHEET

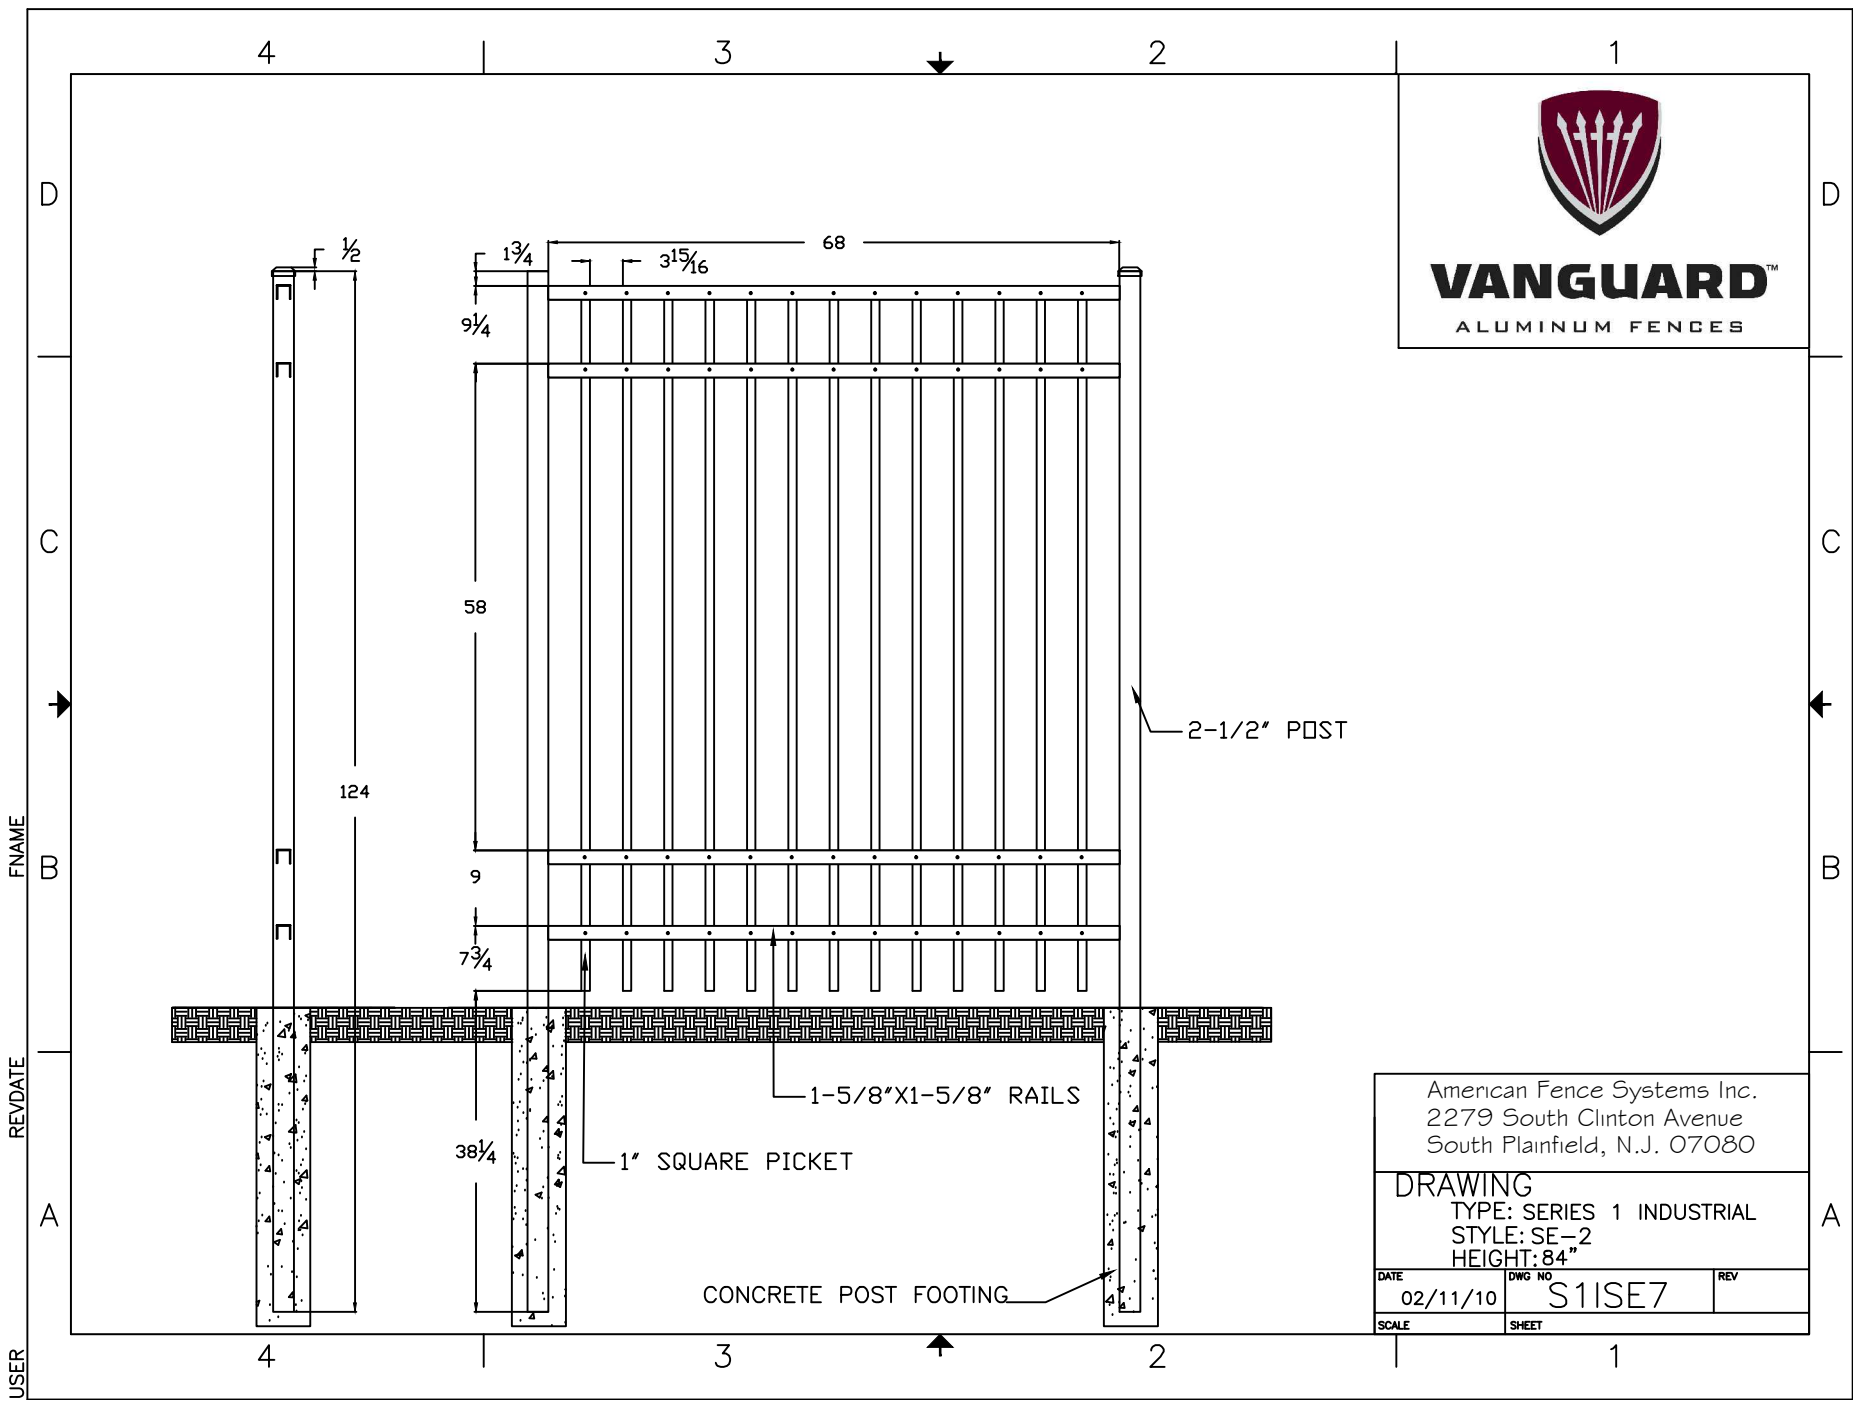

FNAME

REVDATE

USER