




VANGUARD™
ALUMINUM FENCES

American Fence Systems Inc.
2279 South Clinton Avenue
South Plainfield, N.J. 07080

DRAWING
TYPE: SERIES 1 INDUSTRIAL
STYLE: TB-1
HEIGHT: 96"

DATE	DWG NO	REV
02/11/10	S11TB8	
SCALE	SHEET	

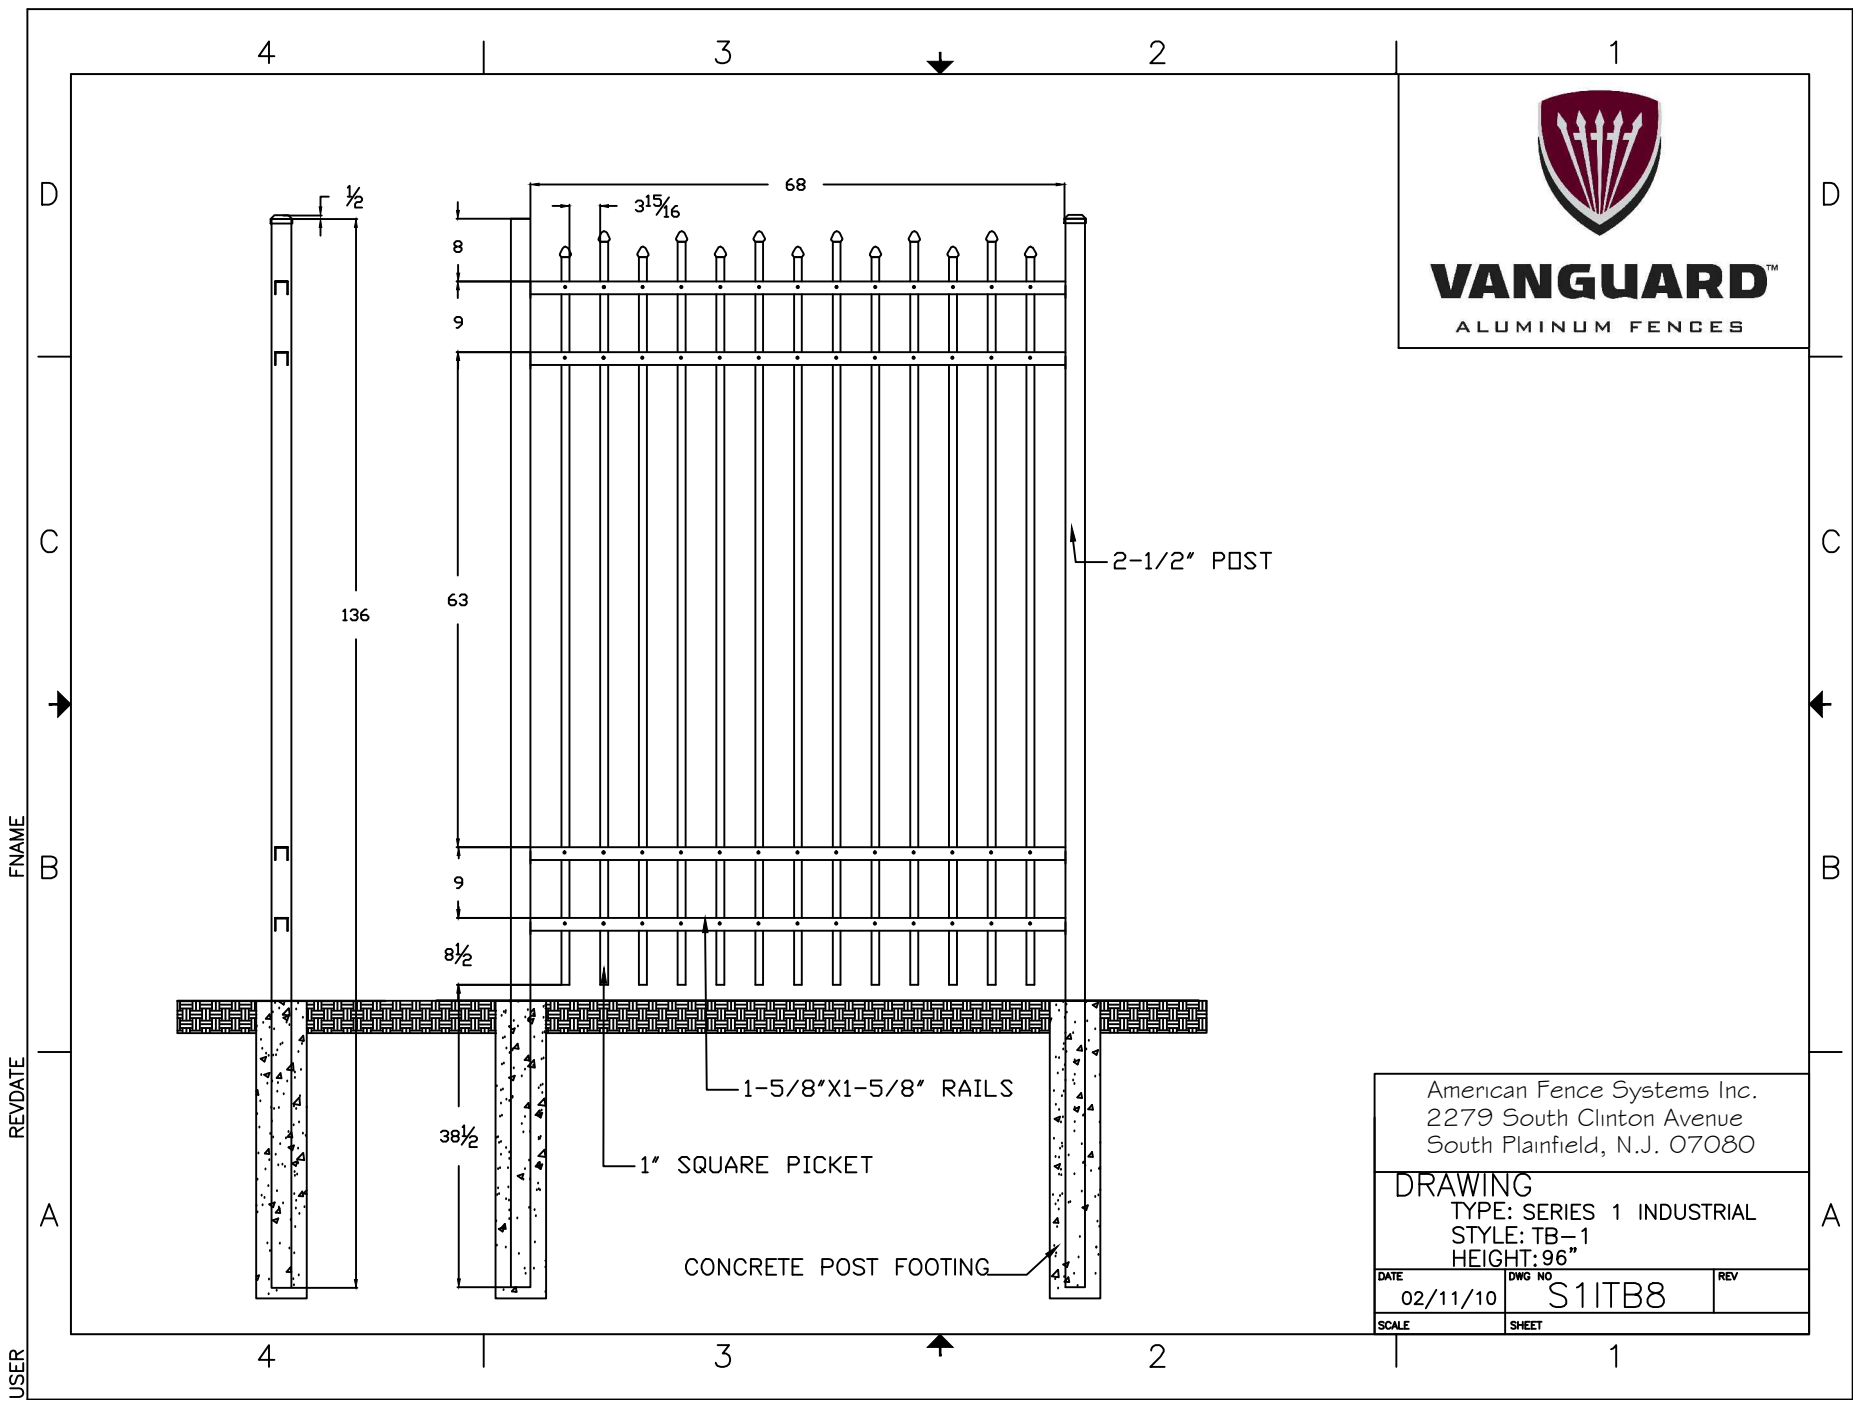

USER
REVDATE
FNAME

D
C
B
A

D
C
B
A

4 3 2 1

4 3 2 1