


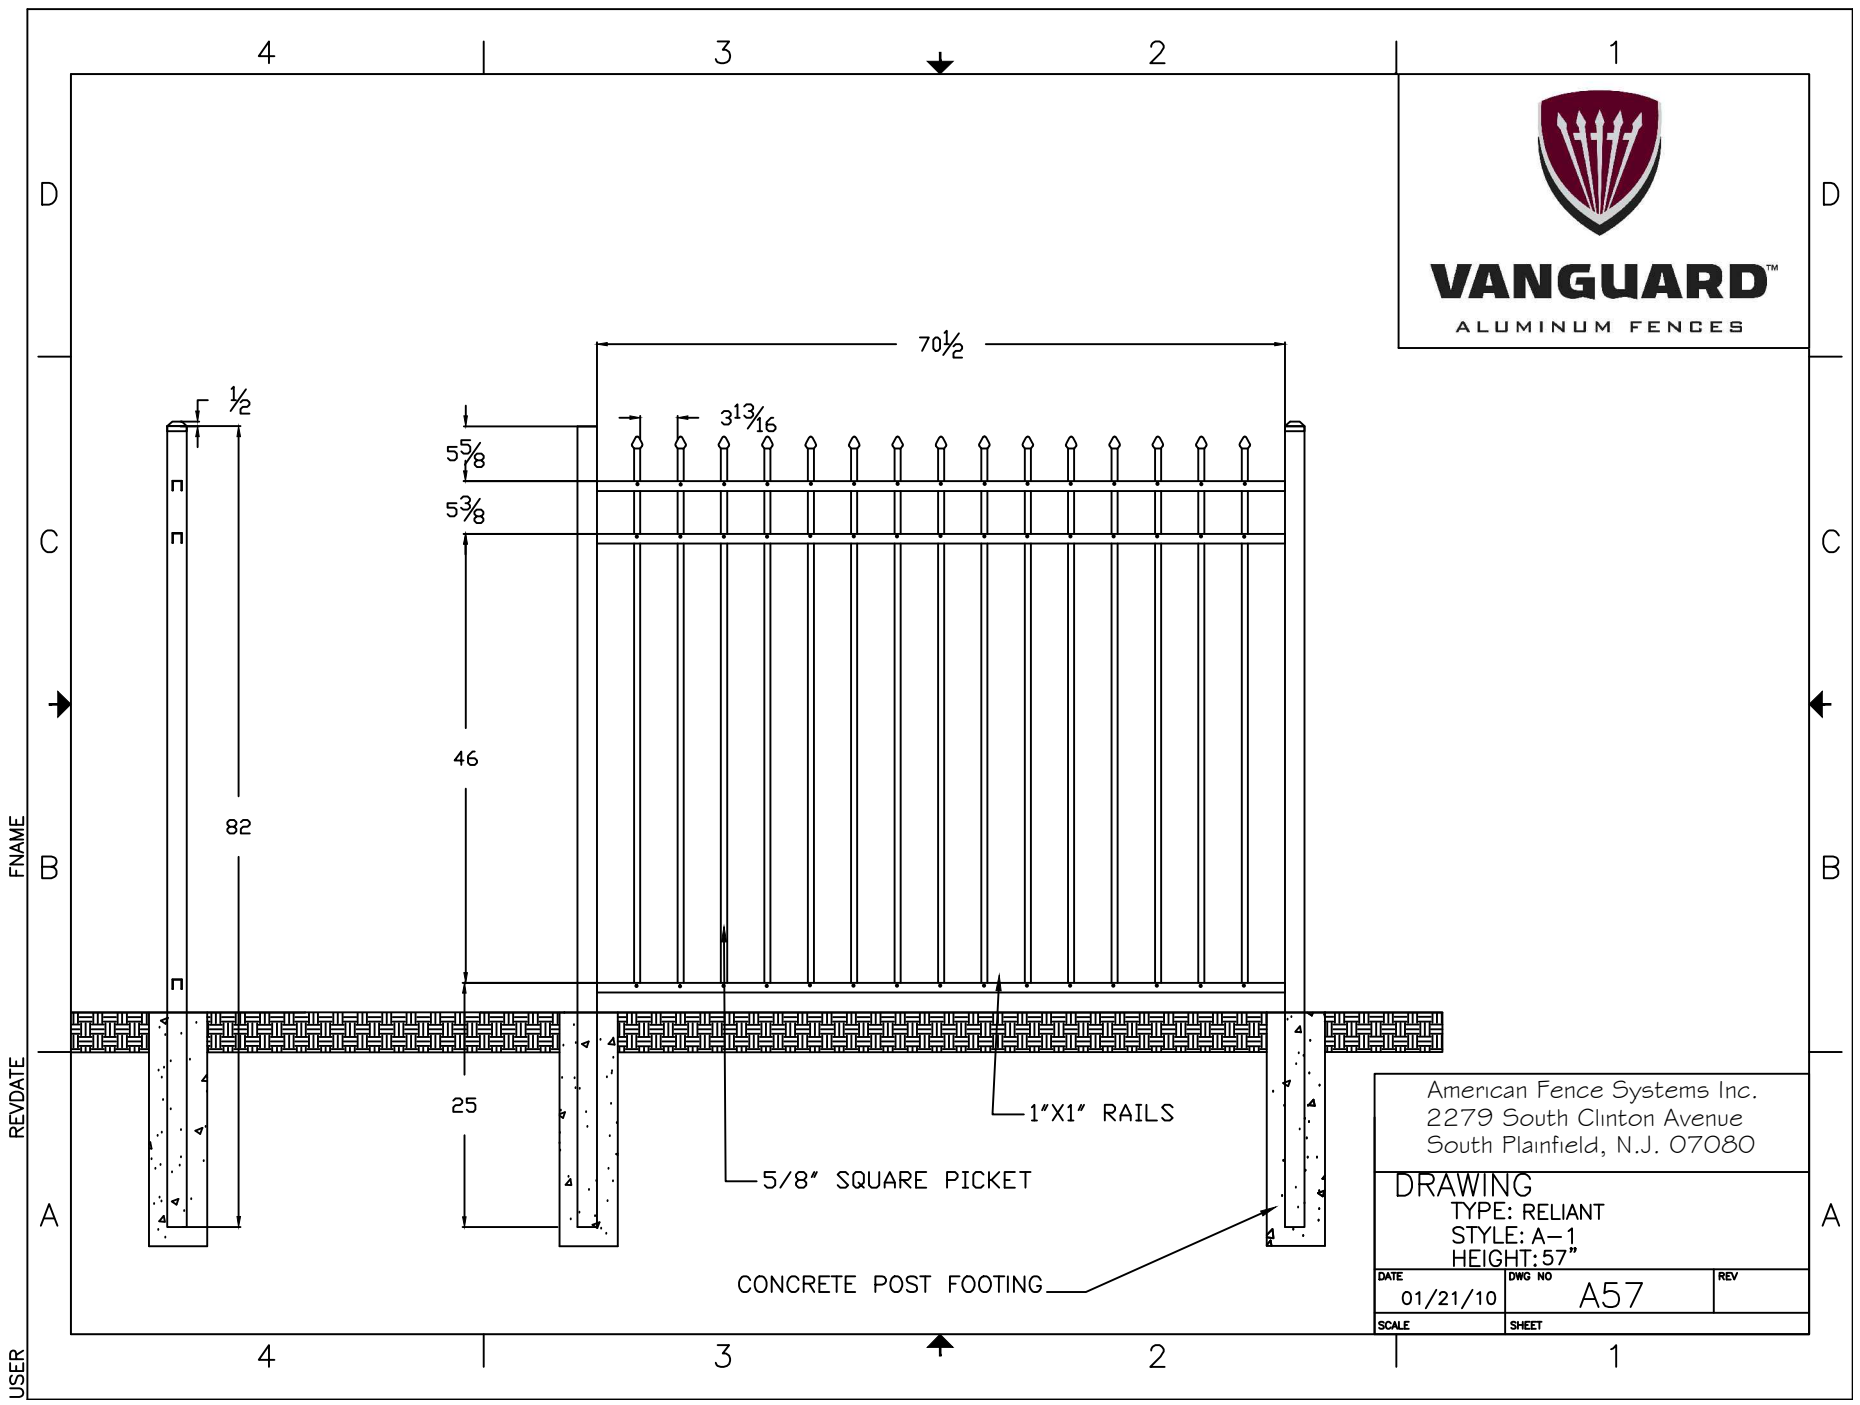

VANGUARD™
ALUMINUM FENCES



American Fence Systems Inc.
2279 South Clinton Avenue
South Plainfield, N.J. 07080

DRAWING
TYPE: RELIANT
STYLE: A-1
HEIGHT: 57"

DATE	DWG NO	REV
01/21/10	A57	

SCALE	SHEET
	1