


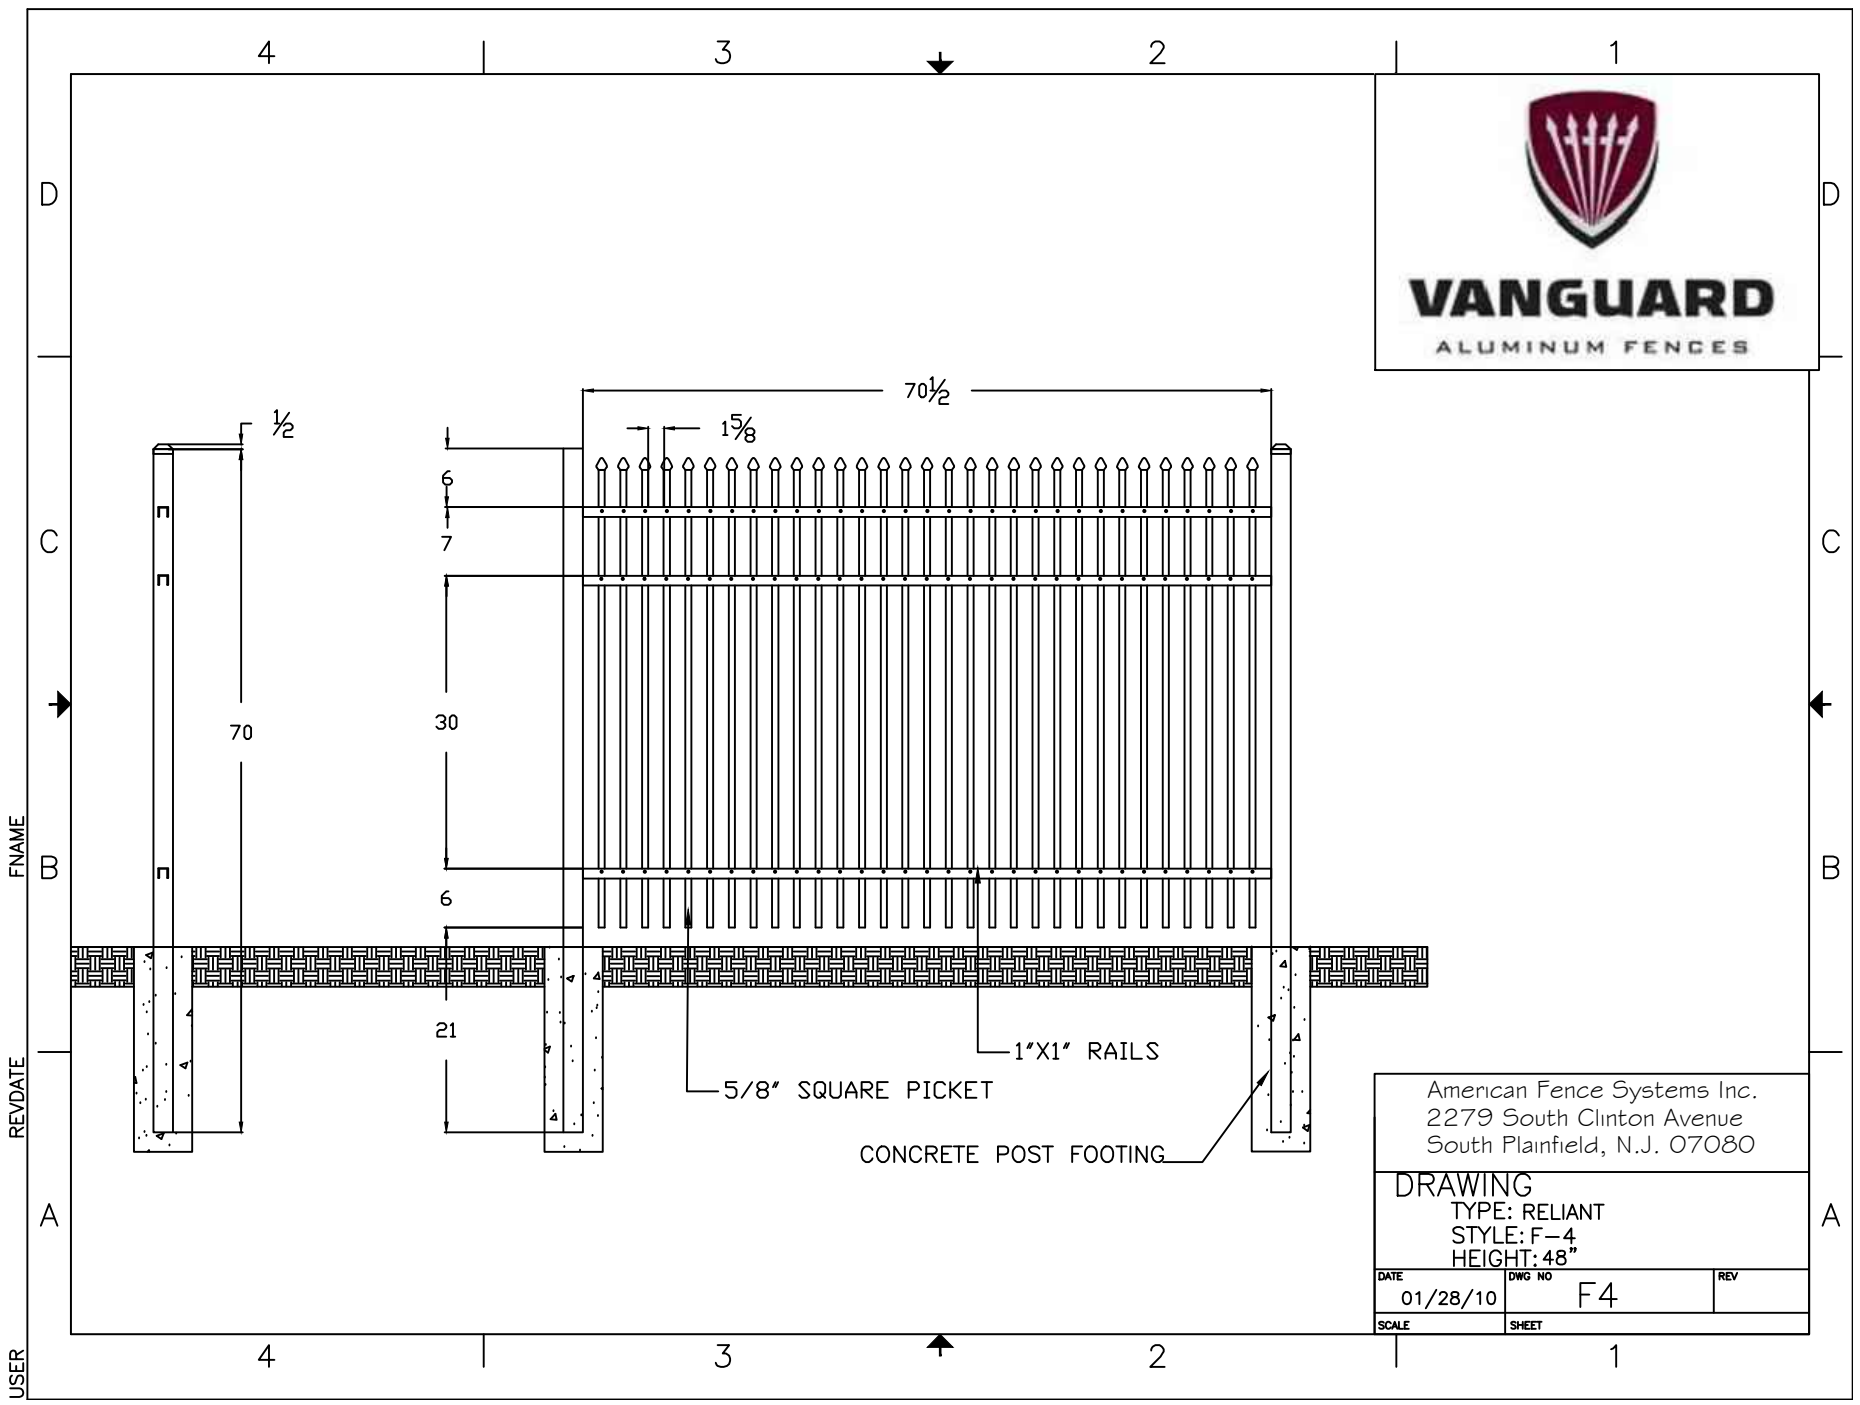

VANGUARD
ALUMINUM FENCES



American Fence Systems Inc.
2279 South Clinton Avenue
South Plainfield, N.J. 07080

DRAWING
TYPE: RELIANT
STYLE: F-4
HEIGHT: 48"

DATE	DWG NO	REV
01/28/10	F4	

SCALE	SHEET
	1