




**VANGUARD™**  
ALUMINUM FENCES

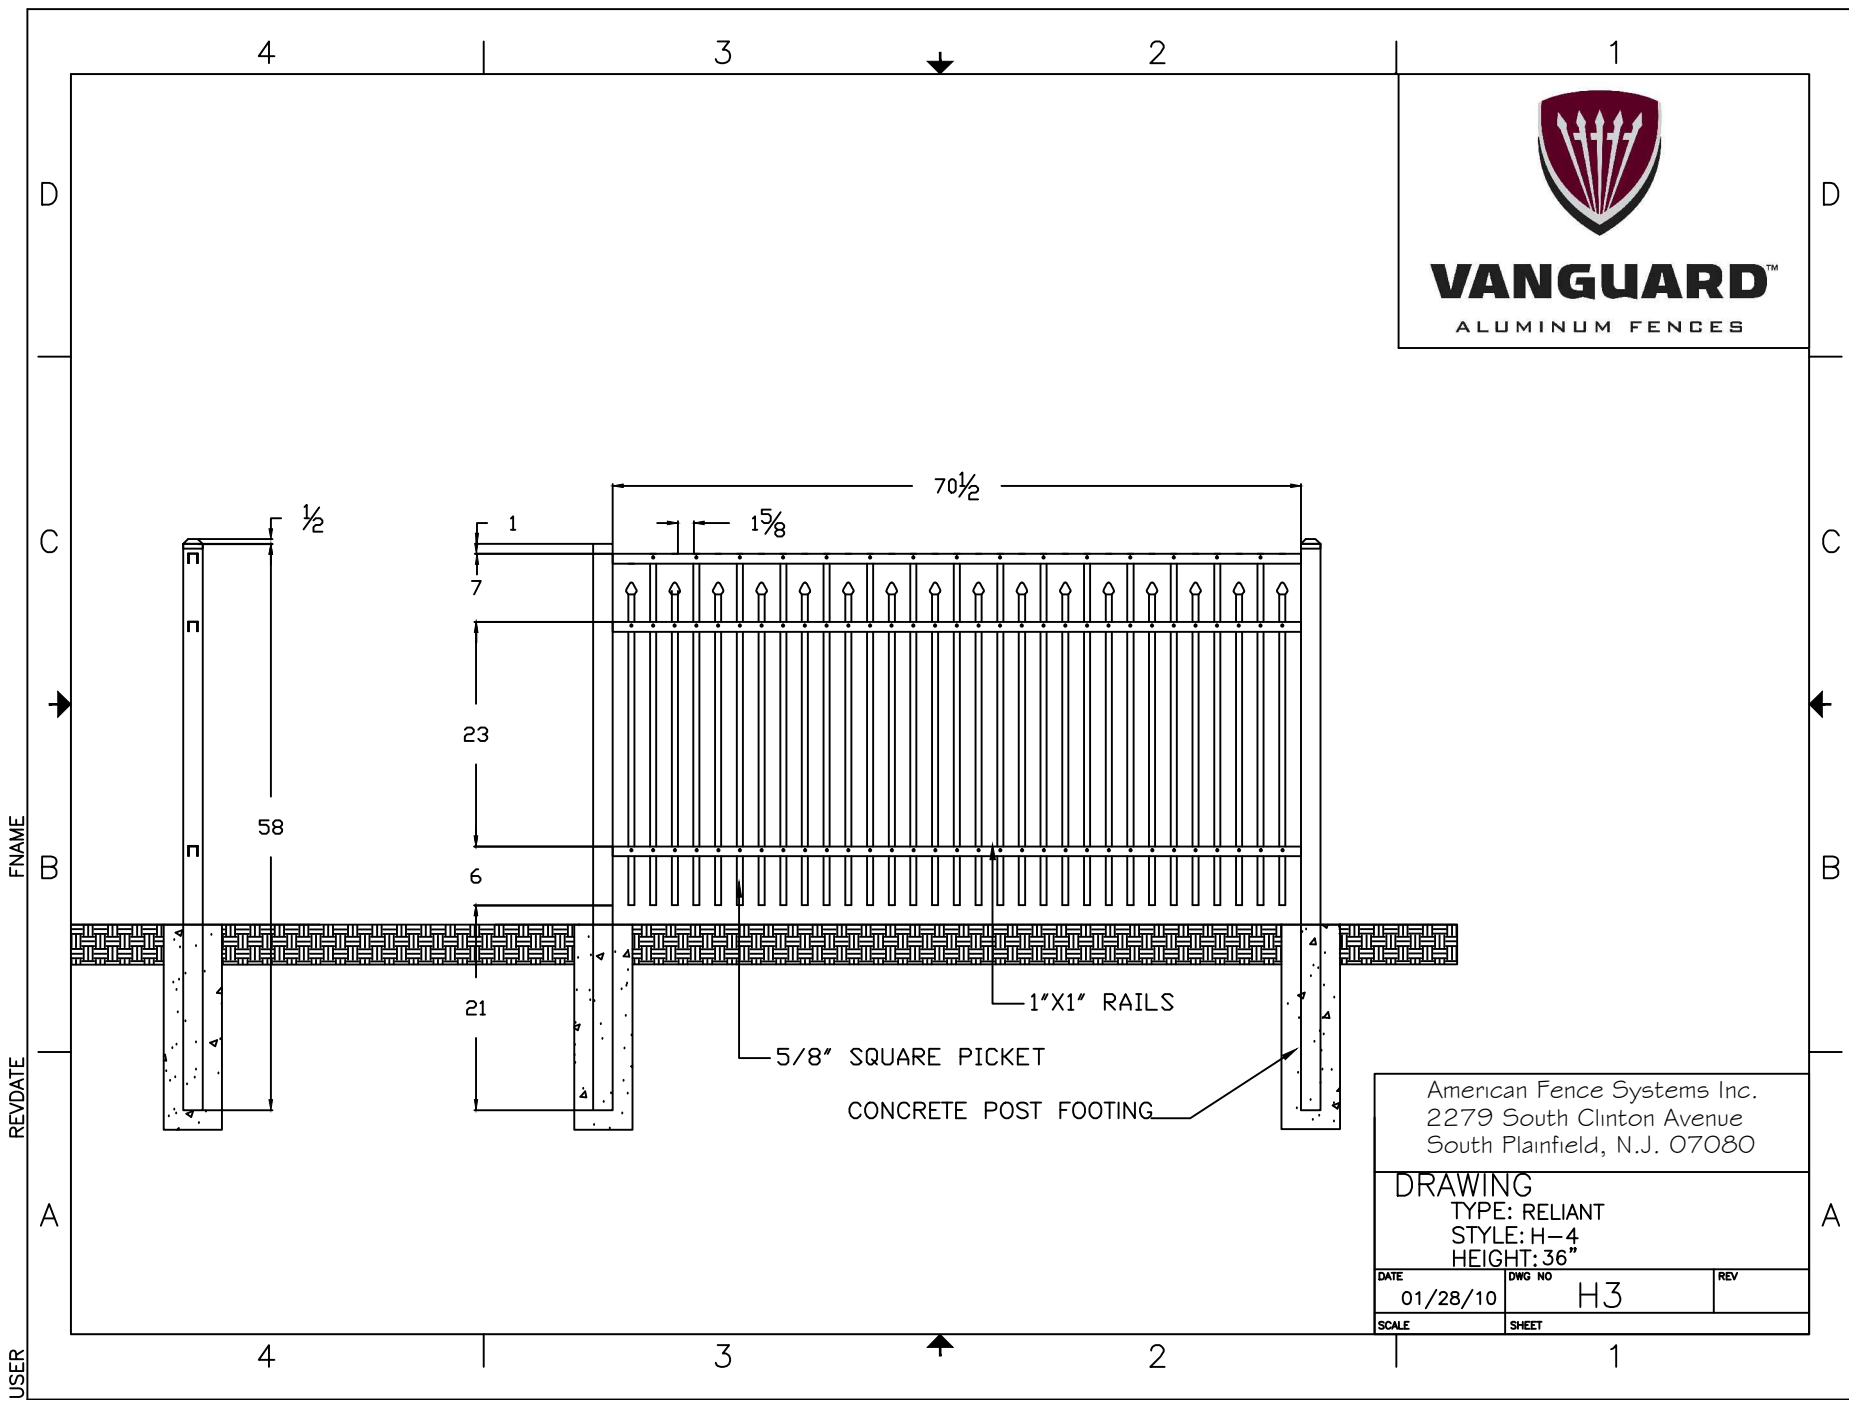

American Fence Systems Inc.  
2279 South Clinton Avenue  
South Plainfield, N.J. 07080

**DRAWING**  
TYPE: RELIANT  
STYLE: H-4  
HEIGHT: 36"

DATE	DWG NO	REV
01/28/10	H3	
SCALE	SHEET	