

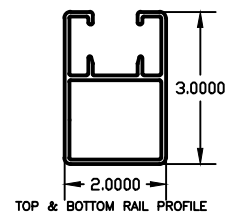
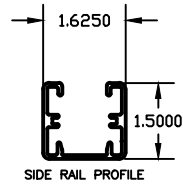
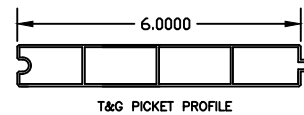


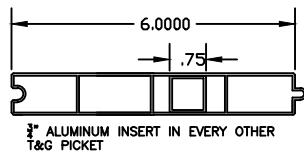

VANGUARD™
ALUMINUM FENCES

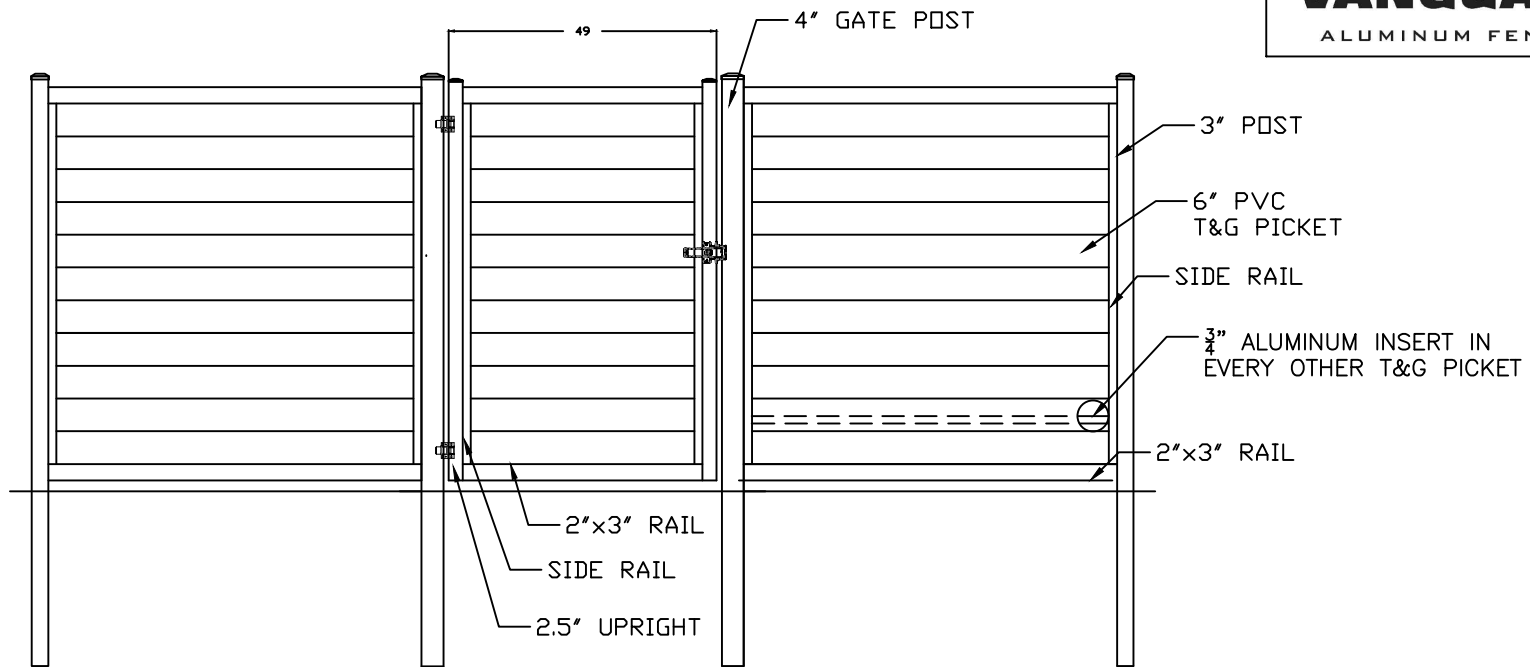

American Fence Systems Inc.
2279 South Clinton Avenue
South Plainfield, N.J. 07080

DRAWING
TYPE: LANGUARD
STYLE: HORIZONTAL PRIVACY GATE
HEIGHT: 4'x6'

DATE	DWG NO	REV
06/02/23	LTGHP46G	
SCALE	SHEET	

FNAME

REVDATE

A

USER