


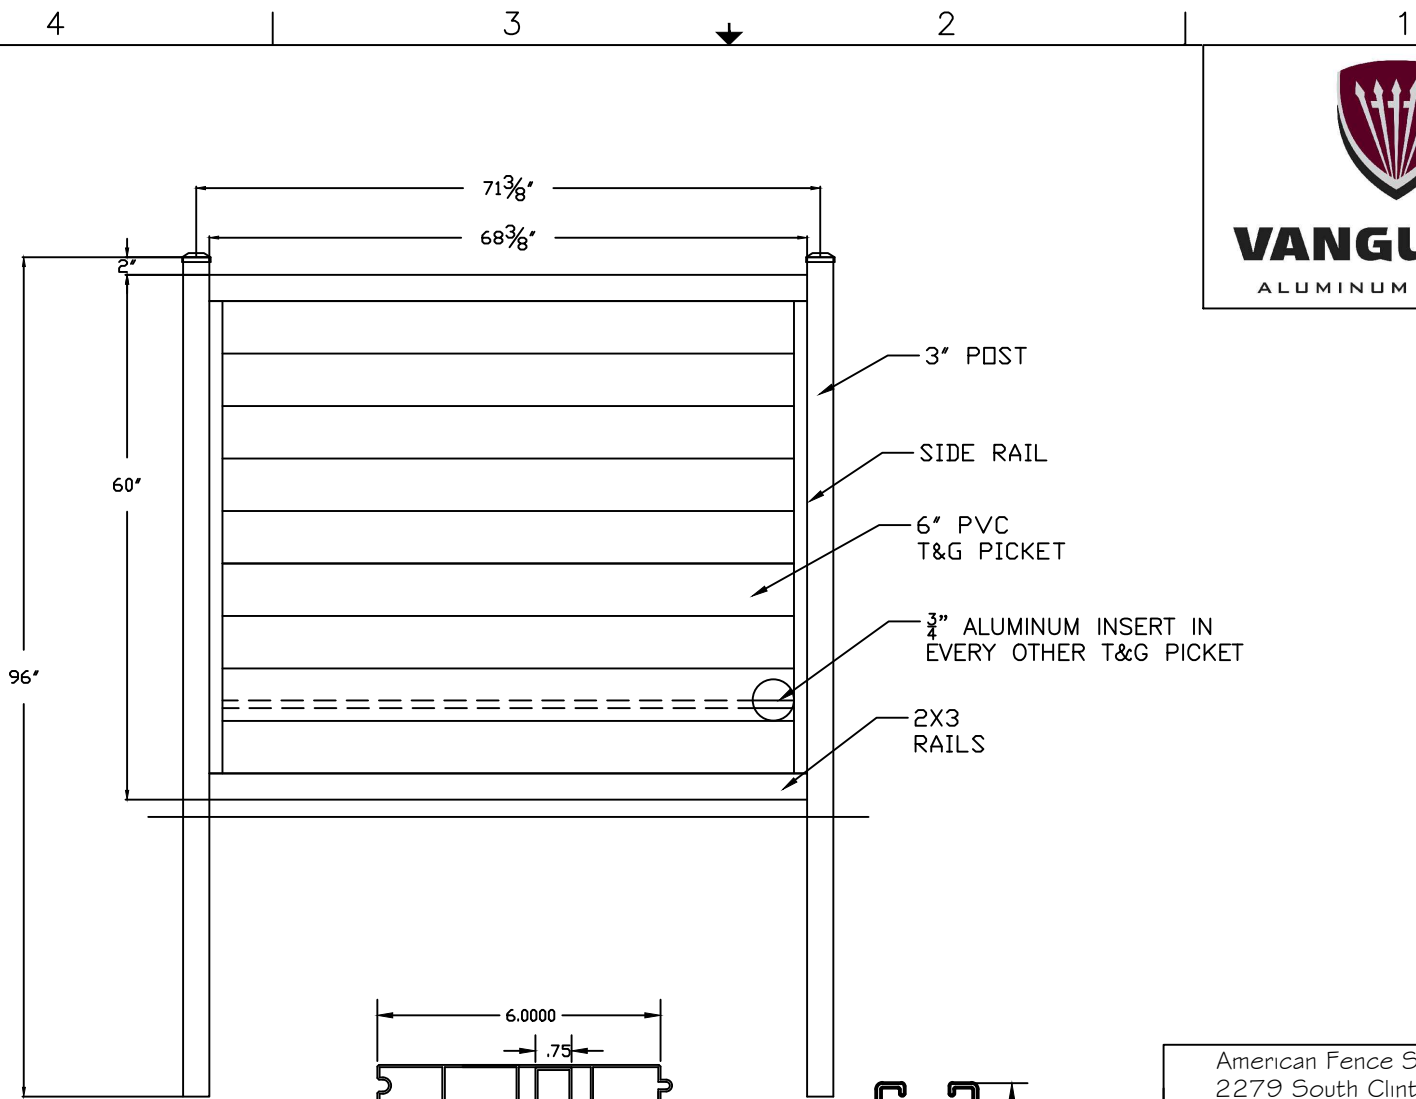
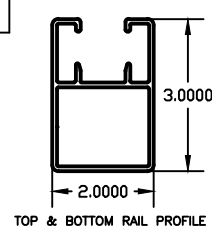


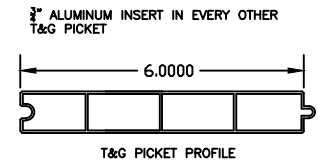

VANGUARD™
ALUMINUM FENCES

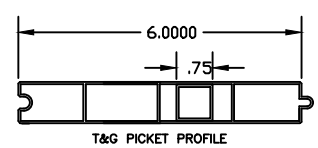

- 3" POST
- SIDE RAIL
- 6" PVC T&G PICKET
- 3/4" ALUMINUM INSERT IN EVERY OTHER T&G PICKET
- 2X3 RAILS

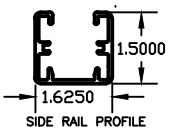

American Fence Systems Inc. 2279 South Clinton Avenue South Plainfield, N.J. 07080		
DRAWING		
TYPE: ;LANGUARD		
STYLE: HORIZONTAL PRIVACY		
HEIGHT: 5'		
DATE	DWG NO	REV
06/01/23	LTGHP5	
SCALE	SHEET	

USER
REVDATE
FNAME
A
B
C
D

4 | 3 | 2 | 1
D
C
B
A
4 | 3 | 2 | 1