

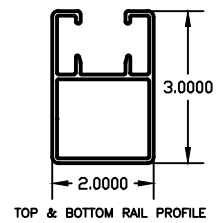
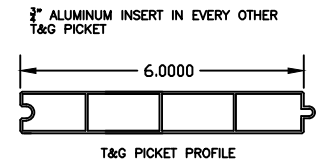
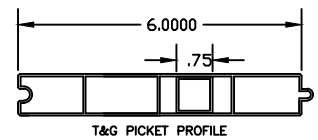


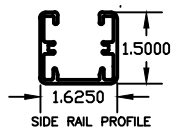

VANGUARD™
ALUMINUM FENCES

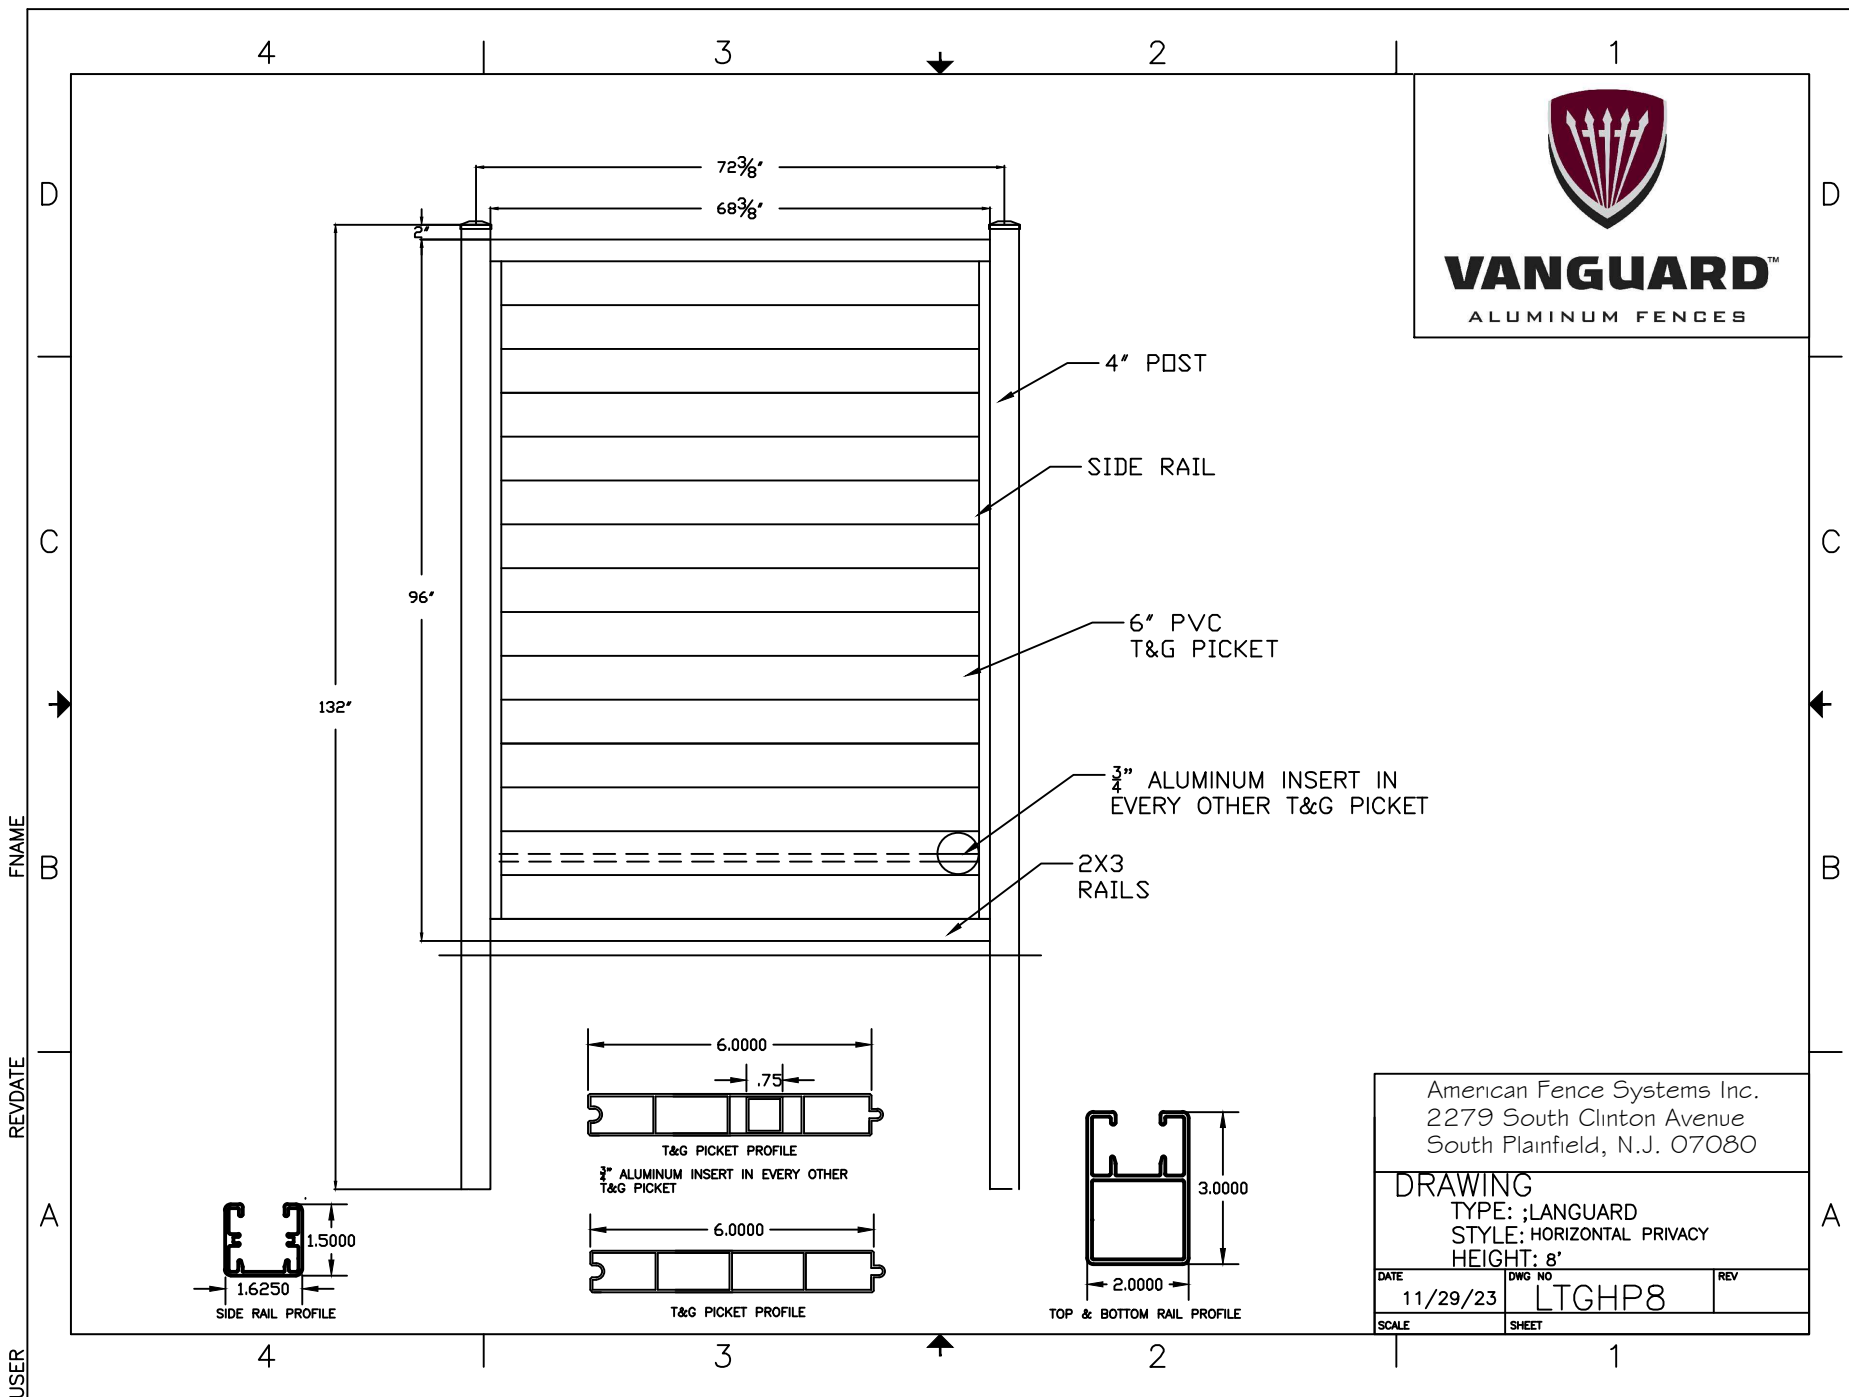

American Fence Systems Inc. 2279 South Clinton Avenue South Plainfield, N.J. 07080		
DRAWING		
TYPE: ;LANGUARD		
STYLE: HORIZONTAL PRIVACY		
HEIGHT: 8'		
DATE	DWG NO	REV
11/29/23	LTGHP8	
SCALE	SHEET	

FNAME

REVDATE

USER

D
C
B
A

D
C
B
A