




VANGUARD™
ALUMINUM FENCES

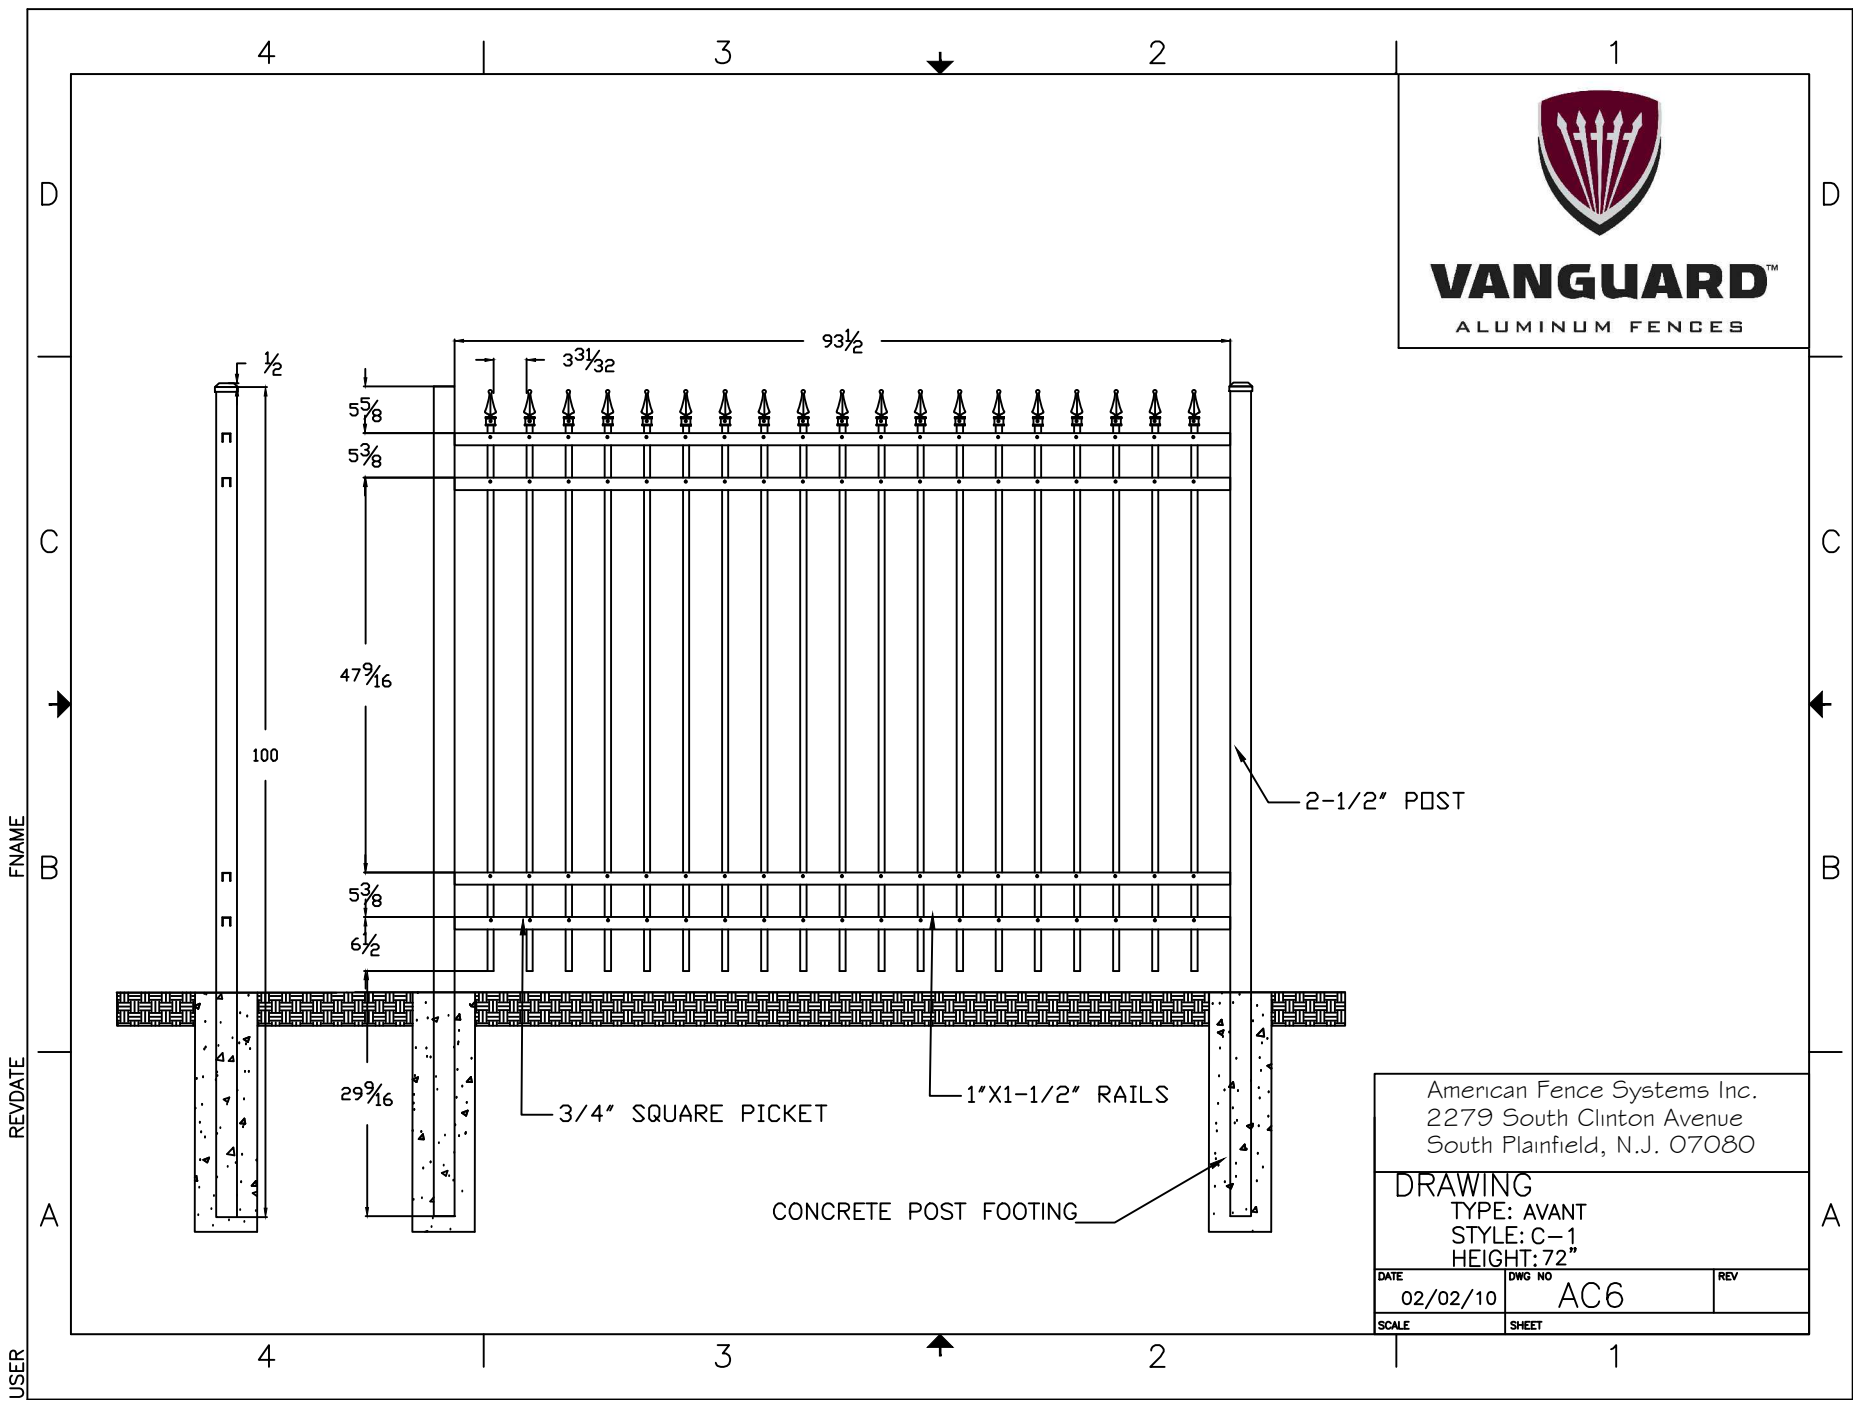

| | | |
|--|--------|-----|
| American Fence Systems Inc. 2279 South Clinton Avenue South Plainfield, N.J. 07080 | | |
| DRAWING | | |
| TYPE: AVANT | | |
| STYLE: C-1 | | |
| HEIGHT: 72" | | |
| DATE | DWG NO | REV |
| 02/02/10 | AC6 | |
| SCALE | SHEET | |
| | 1 | |

FNAME

REVDATE

USER