




**VANGUARD™**  
ALUMINUM FENCES

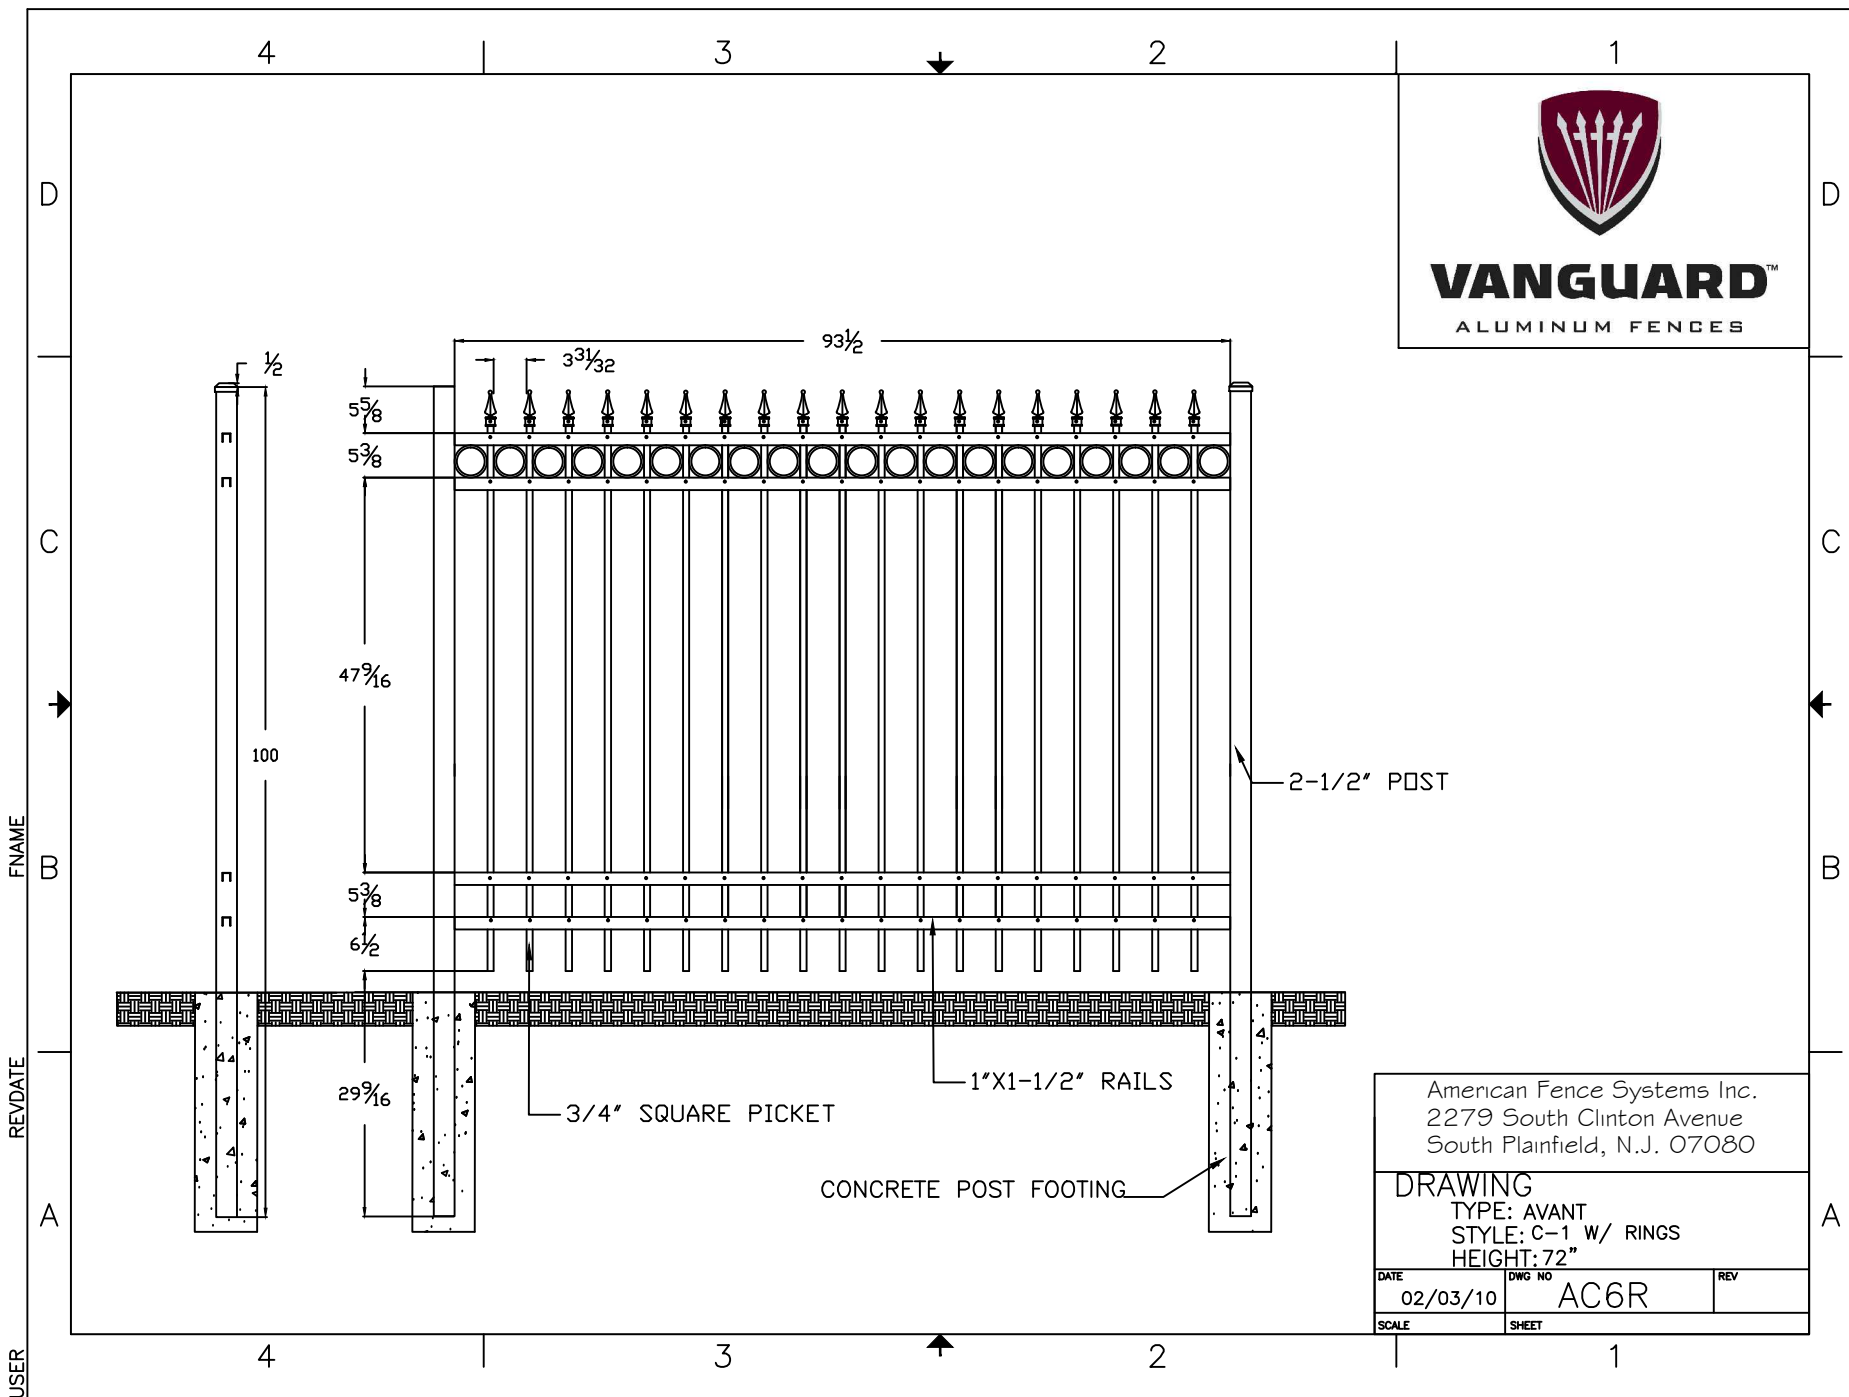

American Fence Systems Inc. 2279 South Clinton Avenue South Plainfield, N.J. 07080		
DRAWING		
TYPE: AVANT		
STYLE: C-1 W/ RINGS		
HEIGHT: 72"		
DATE	DWG NO	REV
02/03/10	AC6R	
SCALE	SHEET	
	1	

USER  
REVDATE  
FNAME  
A  
B  
C  
D