




**VANGUARD™**  
ALUMINUM FENCES

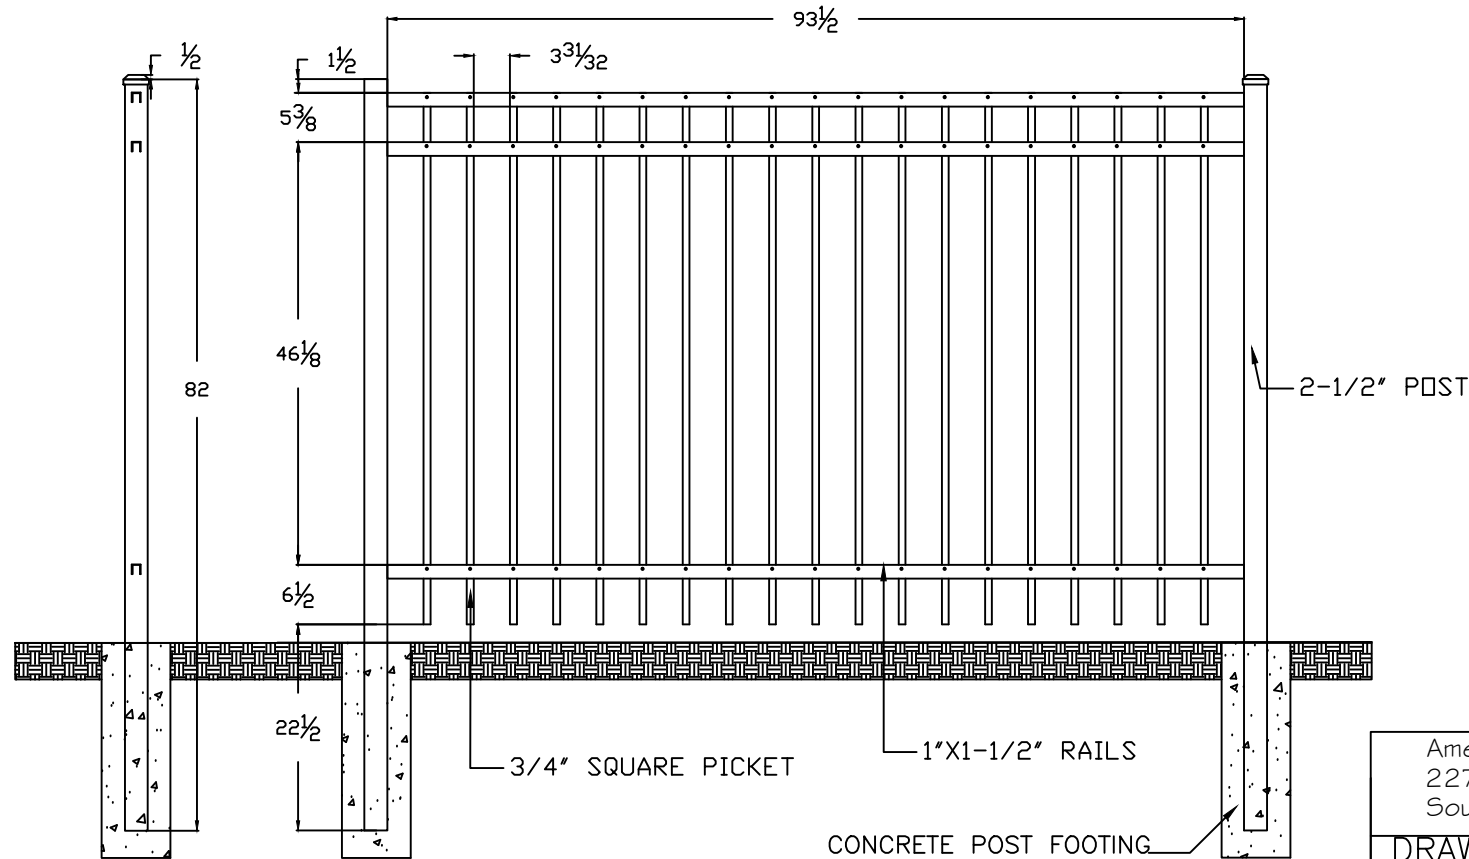

American Fence Systems Inc.  
2279 South Clinton Avenue  
South Plainfield, N.J. 07080

DRAWING  
TYPE: AVANT  
STYLE: E-2  
HEIGHT: 60"

DATE	DWG NO	REV
02/08/10	AE5	

SCALE	SHEET
	1