




VANGUARD™
ALUMINUM FENCES

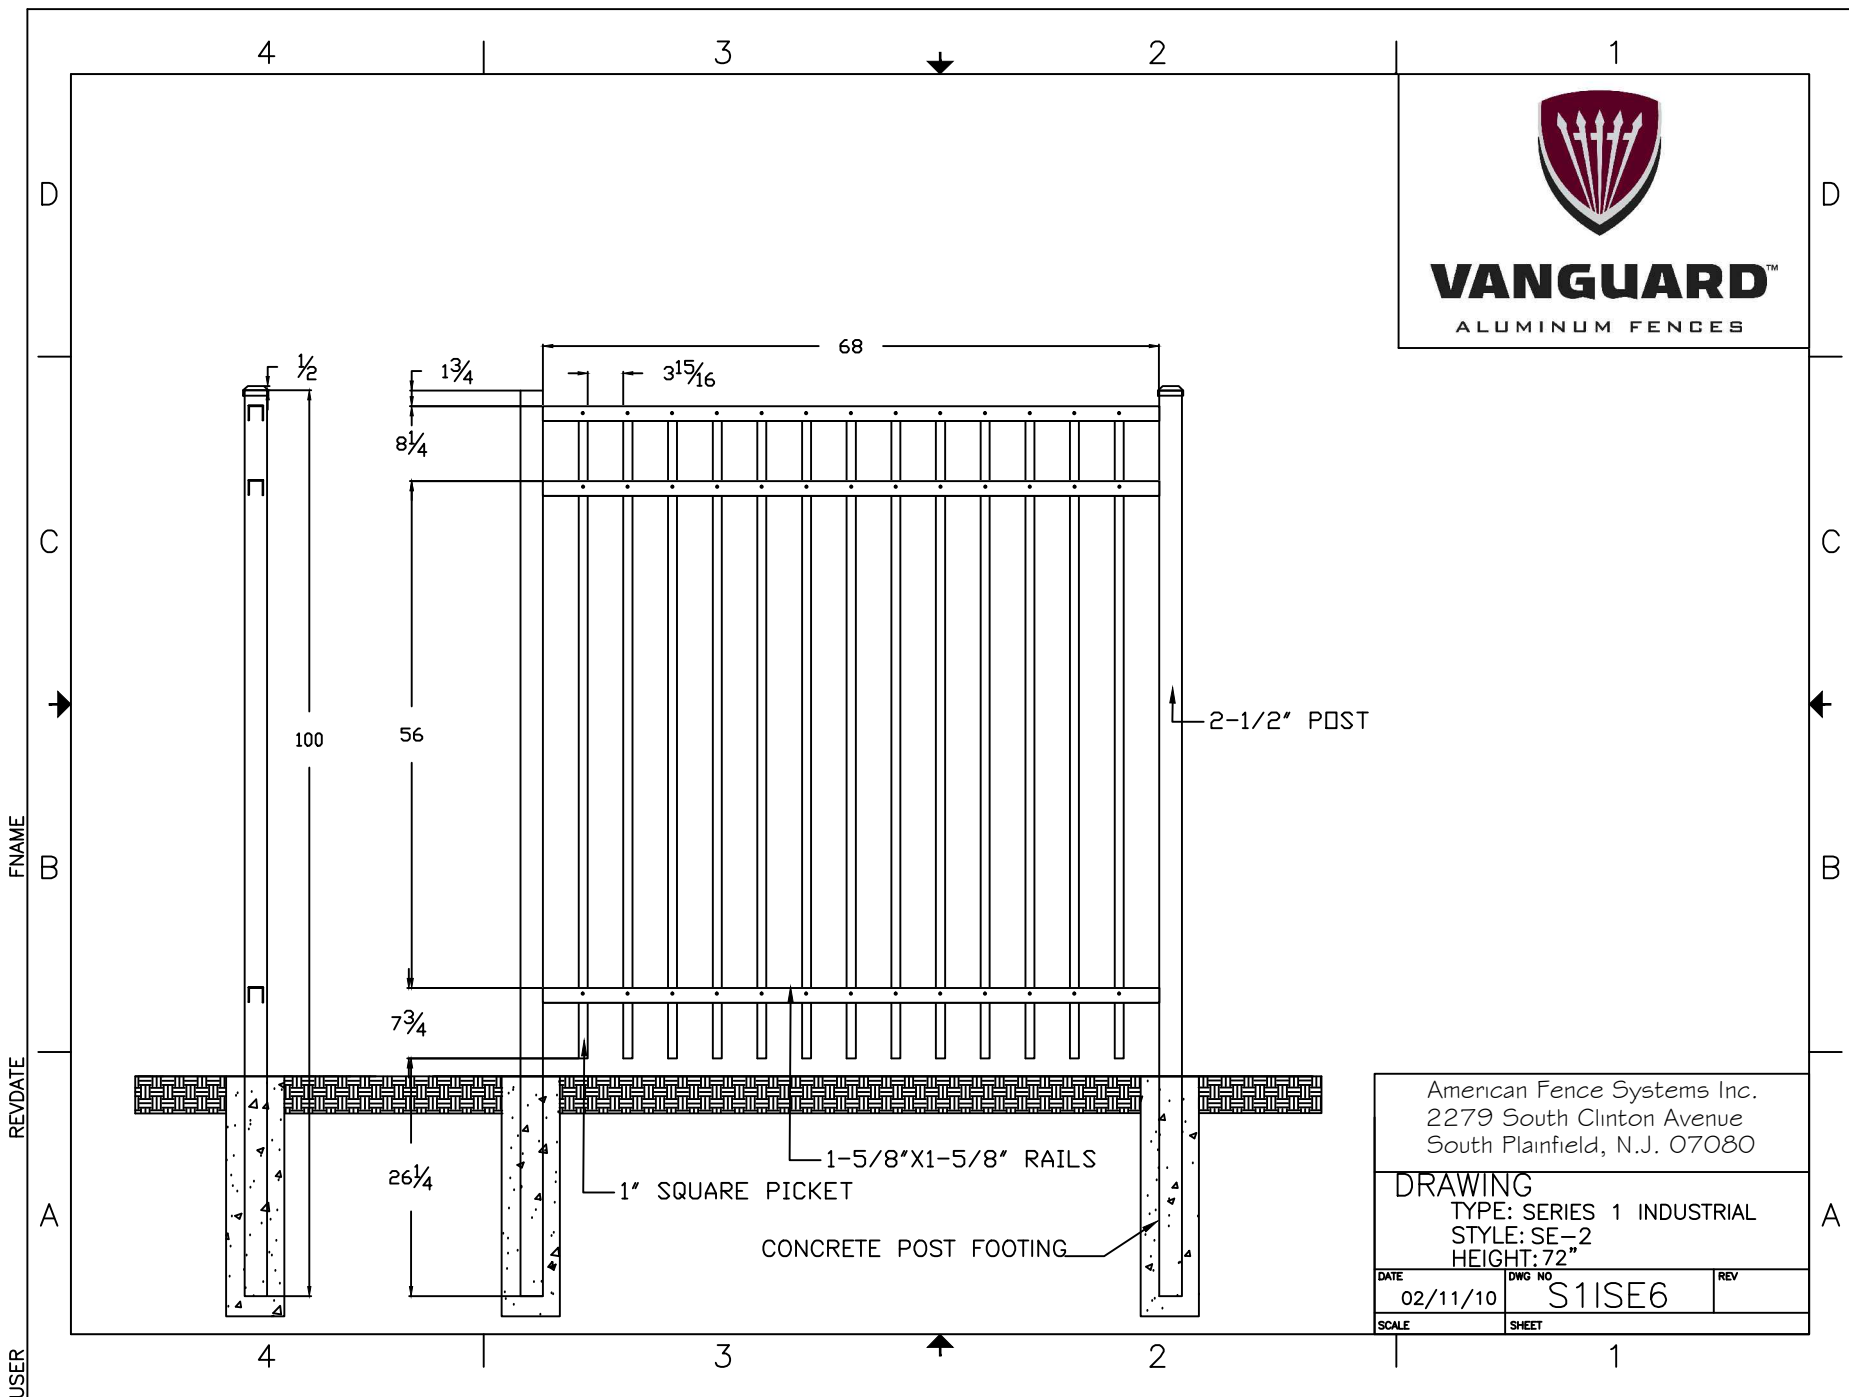

American Fence Systems Inc. 2279 South Clinton Avenue South Plainfield, N.J. 07080		
DRAWING		
TYPE: SERIES 1 INDUSTRIAL		
STYLE: SE-2		
HEIGHT: 72"		
DATE 02/11/10	DWG NO S11SE6	REV
SCALE	SHEET	1

USER
REVDATE
FNAME

D
C
B
A

D
C
B
A