


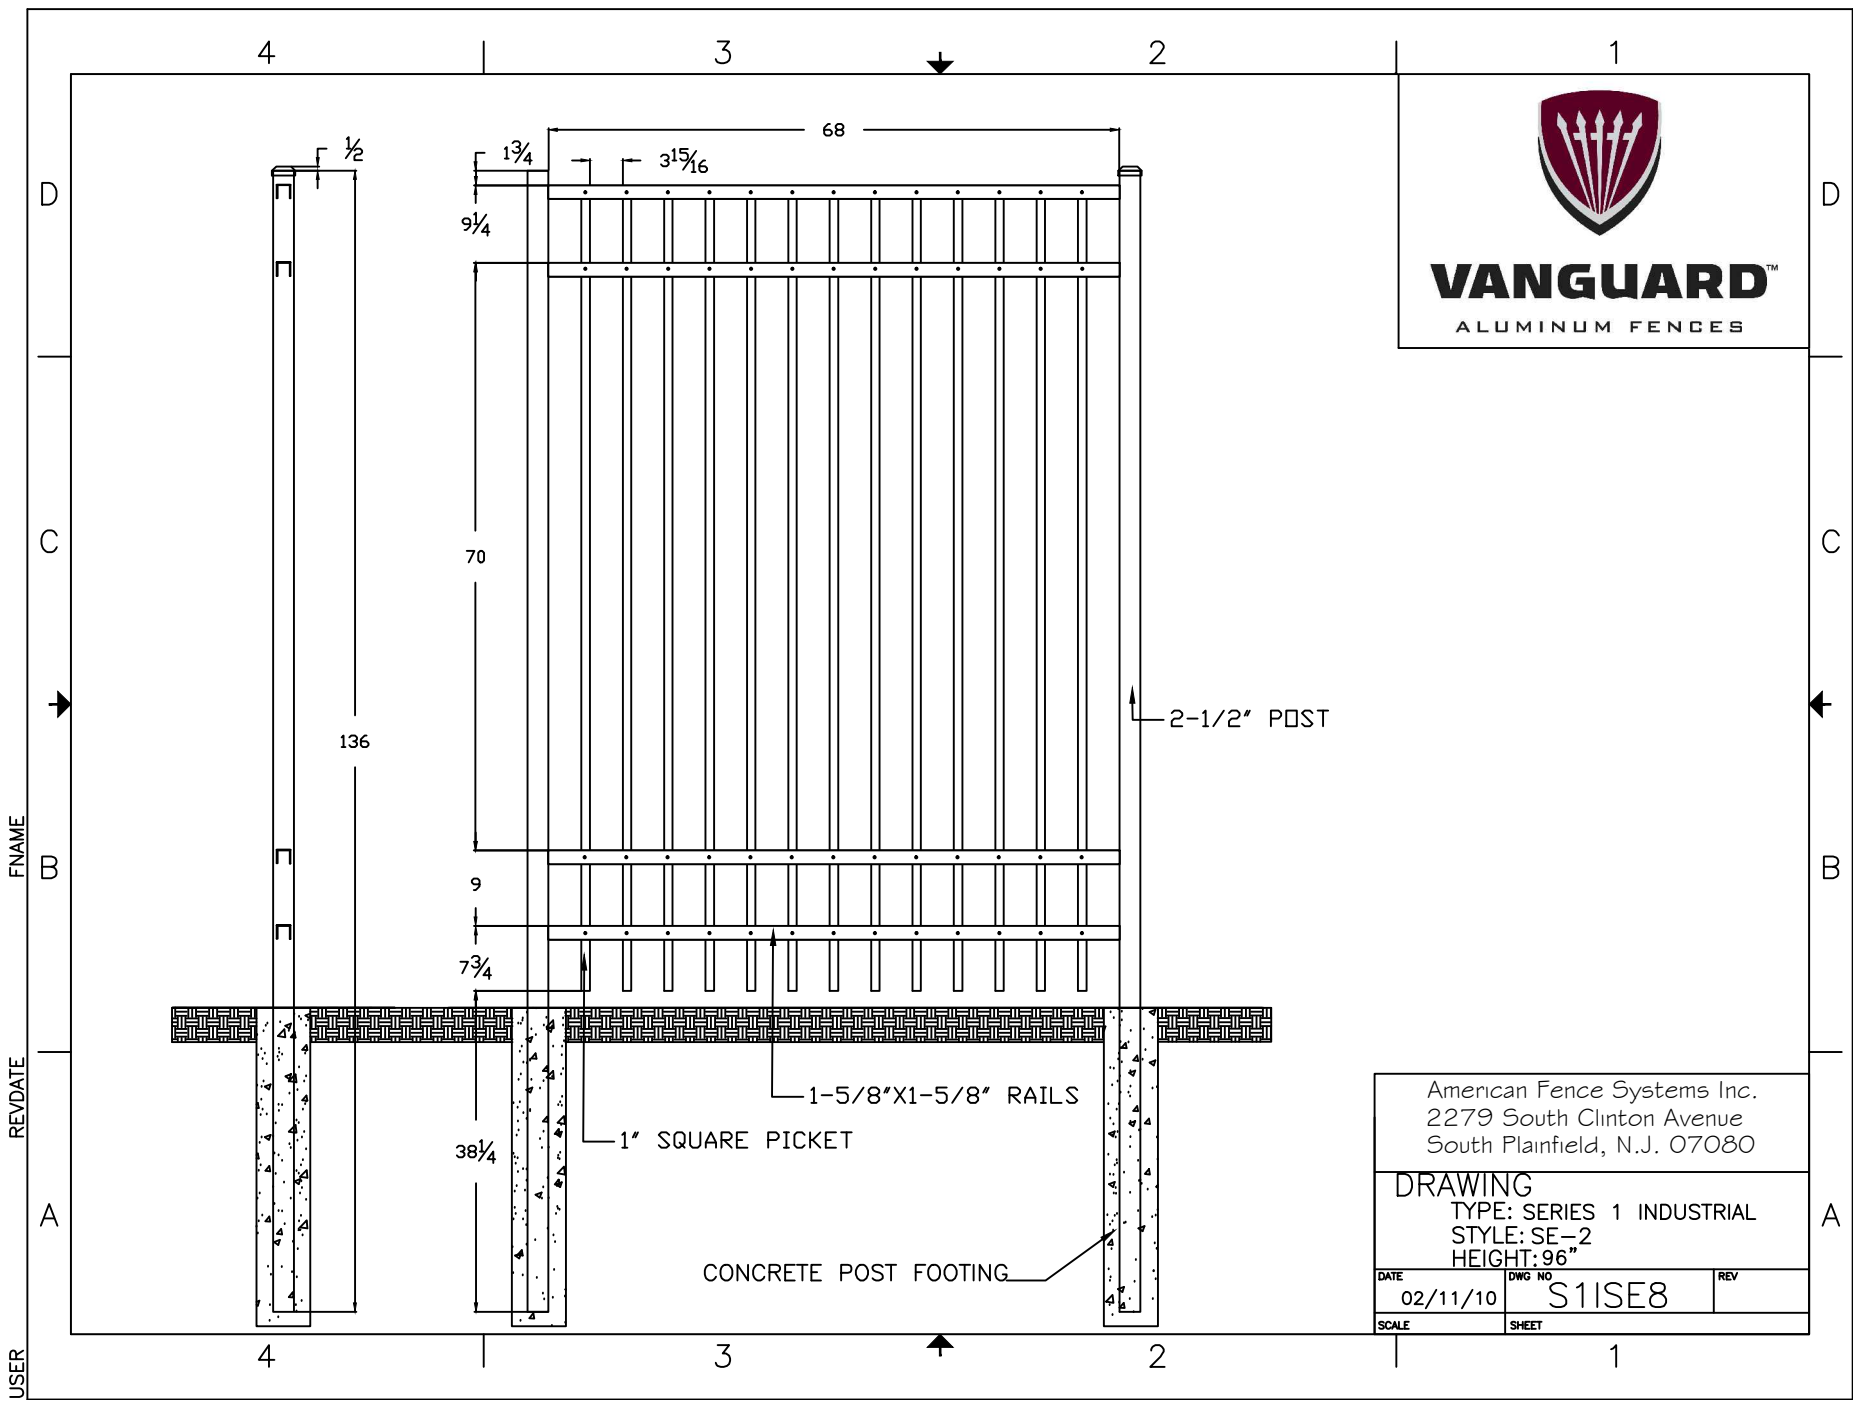

**VANGUARD™**  
ALUMINUM FENCES

American Fence Systems Inc.  
2279 South Clinton Avenue  
South Plainfield, N.J. 07080

DRAWING		
TYPE: SERIES 1 INDUSTRIAL		
STYLE: SE-2		
HEIGHT: 96"		
DATE	DWG NO	REV
02/11/10	S11SE8	
SCALE	SHEET	



FNAME

REVDATE

USER