




VANGUARD™
ALUMINUM FENCES

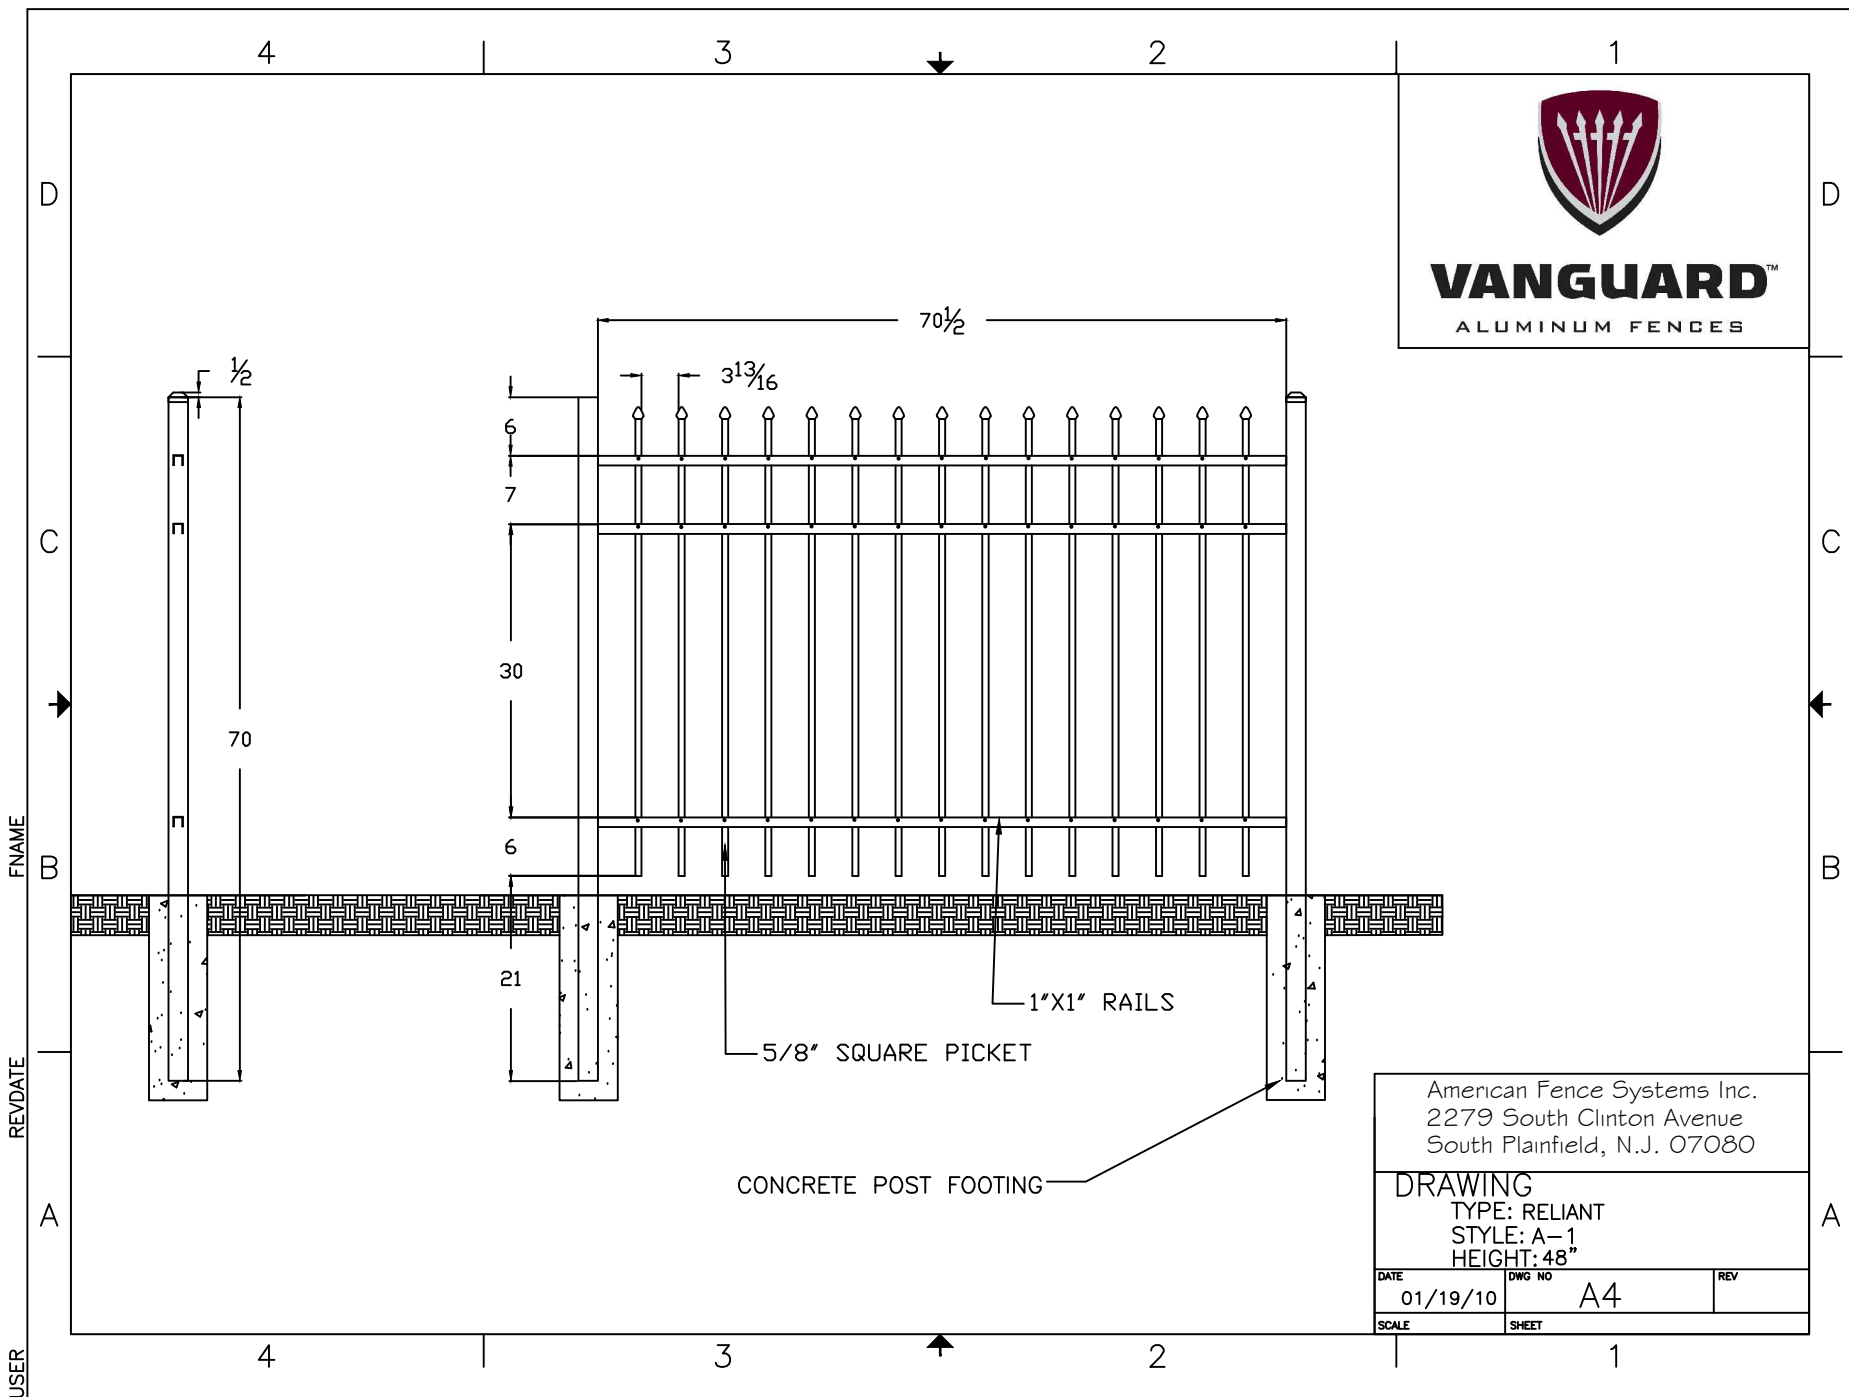

American Fence Systems Inc.
2279 South Clinton Avenue
South Plainfield, N.J. 07080

DRAWING		
TYPE: RELIANT		
STYLE: A-1		
HEIGHT: 48"		
DATE	DWG NO	REV
01/19/10	A4	
SCALE	SHEET	