


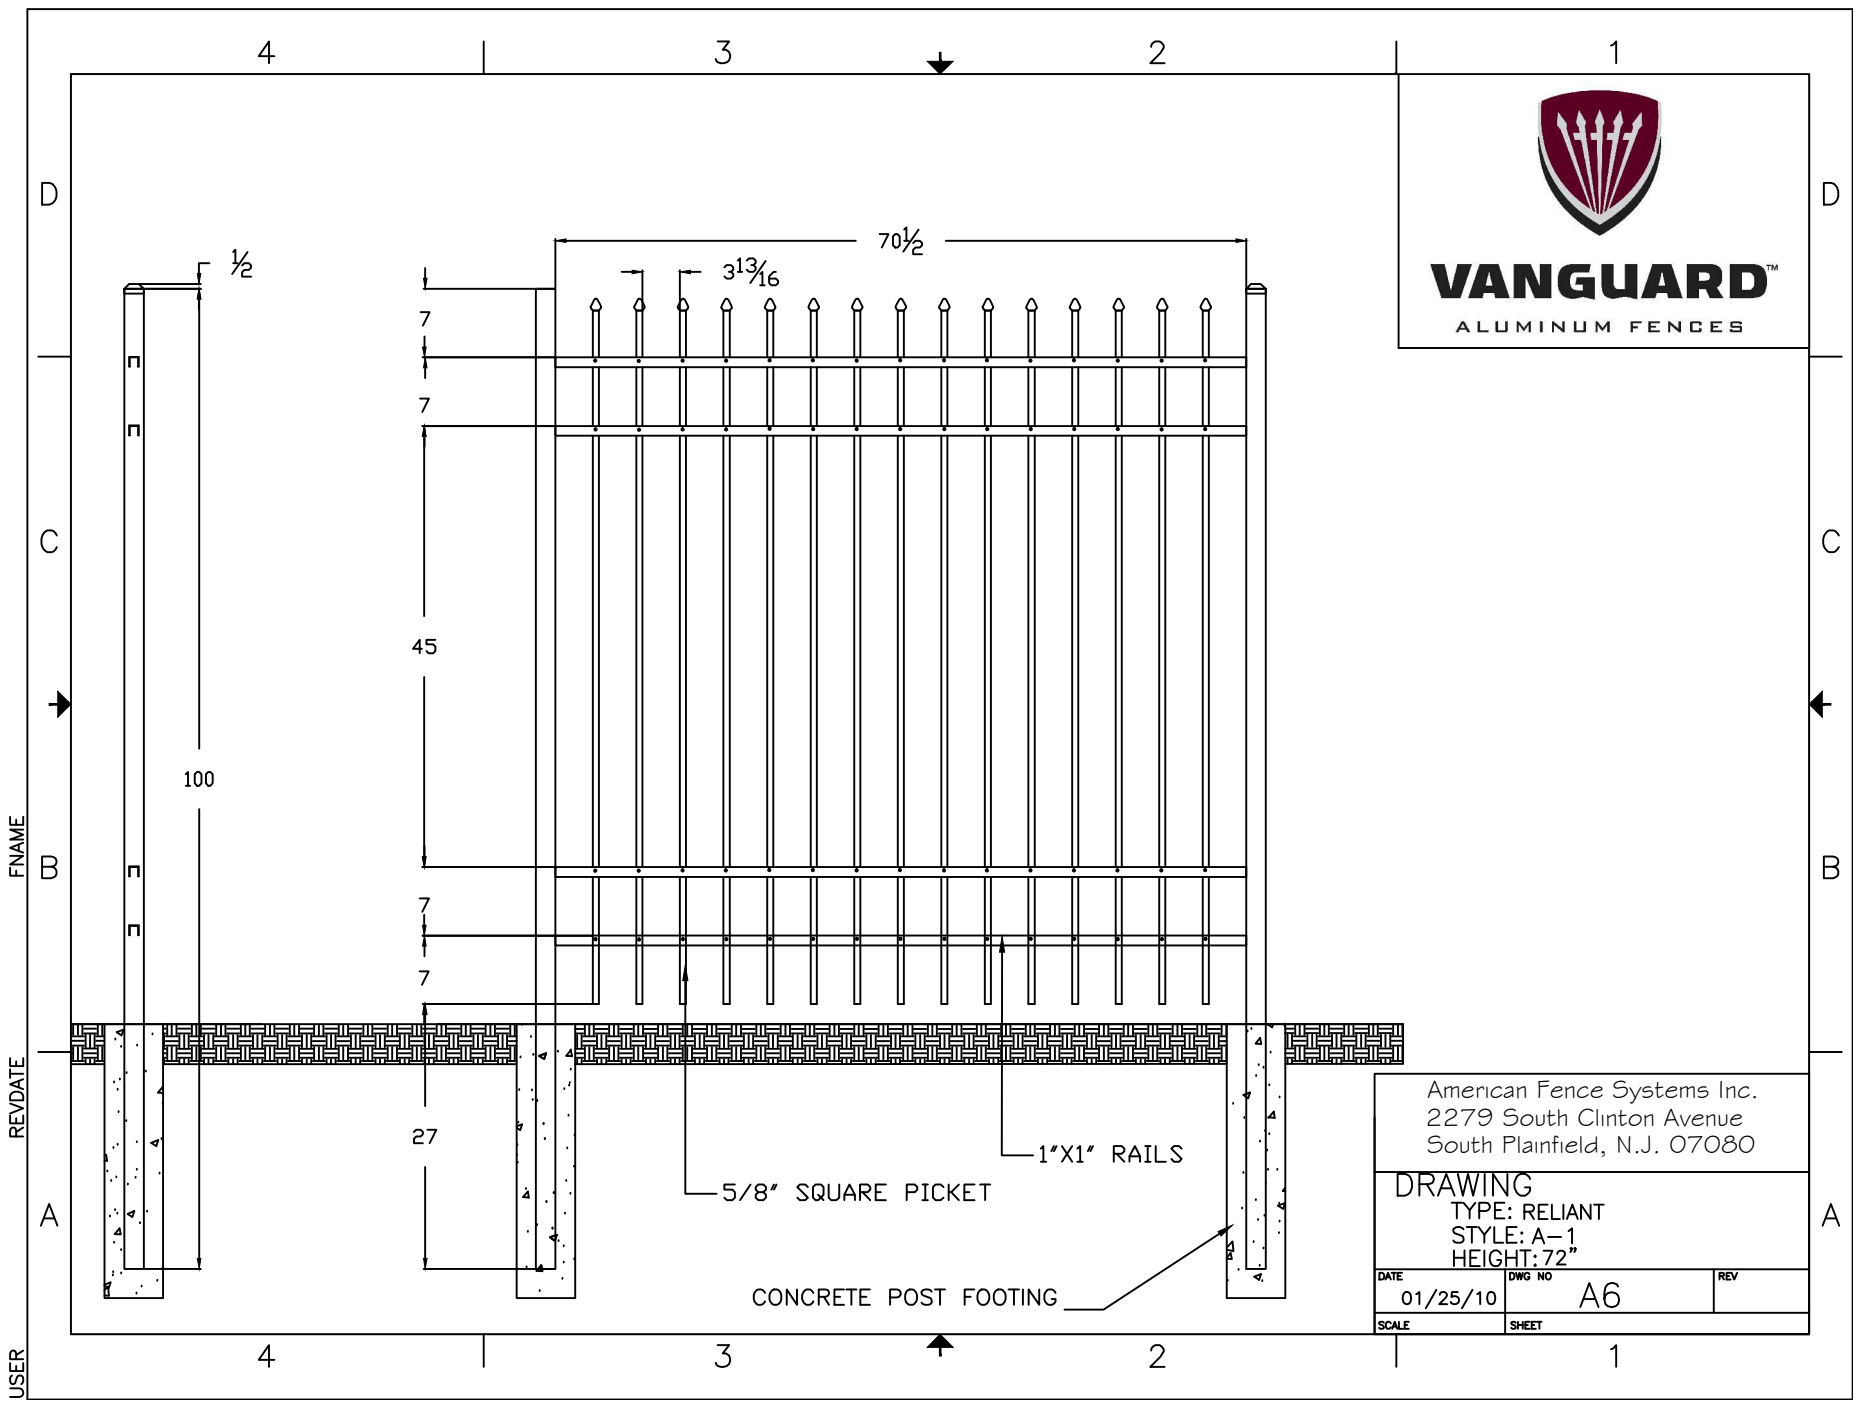

VANGUARD™
ALUMINUM FENCES

American Fence Systems Inc.
2279 South Clinton Avenue
South Plainfield, N.J. 07080

DRAWING		
TYPE: RELIANT		
STYLE: A-1		
HEIGHT: 72"		
DATE	DWG NO	REV
01/25/10	A6	
SCALE	SHEET	
	1	



USER
REVDATE
FNAME

A
B
C
D

A
B
C
D