




VANGUARD™
ALUMINUM FENCES

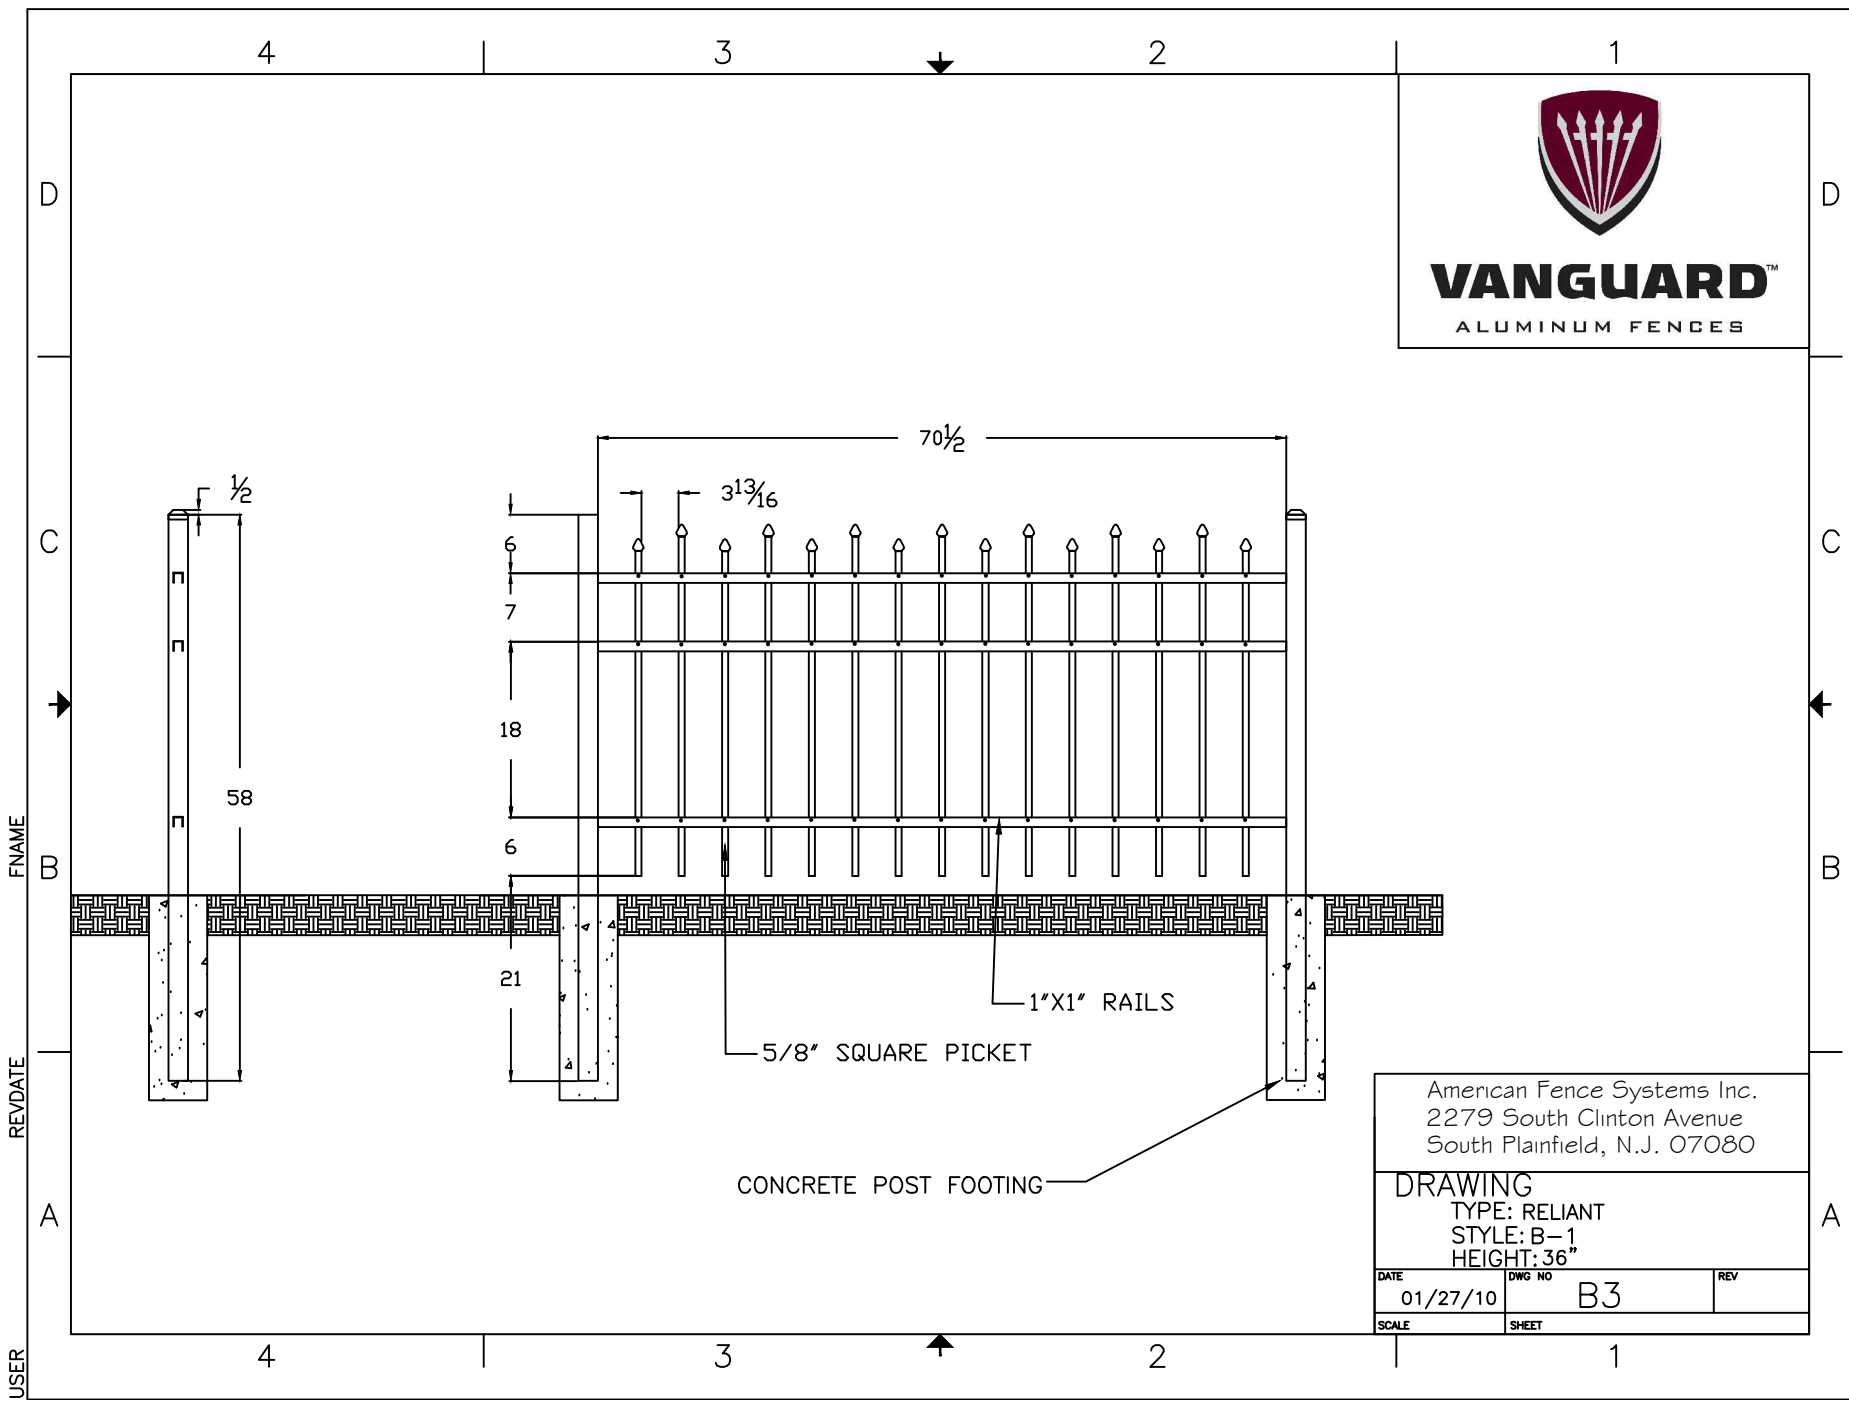

American Fence Systems Inc.
2279 South Clinton Avenue
South Plainfield, N.J. 07080

DRAWING
TYPE: RELIANT
STYLE: B-1
HEIGHT: 36"

DATE	DWG NO	REV
01/27/10	B3	
SCALE	SHEET	