


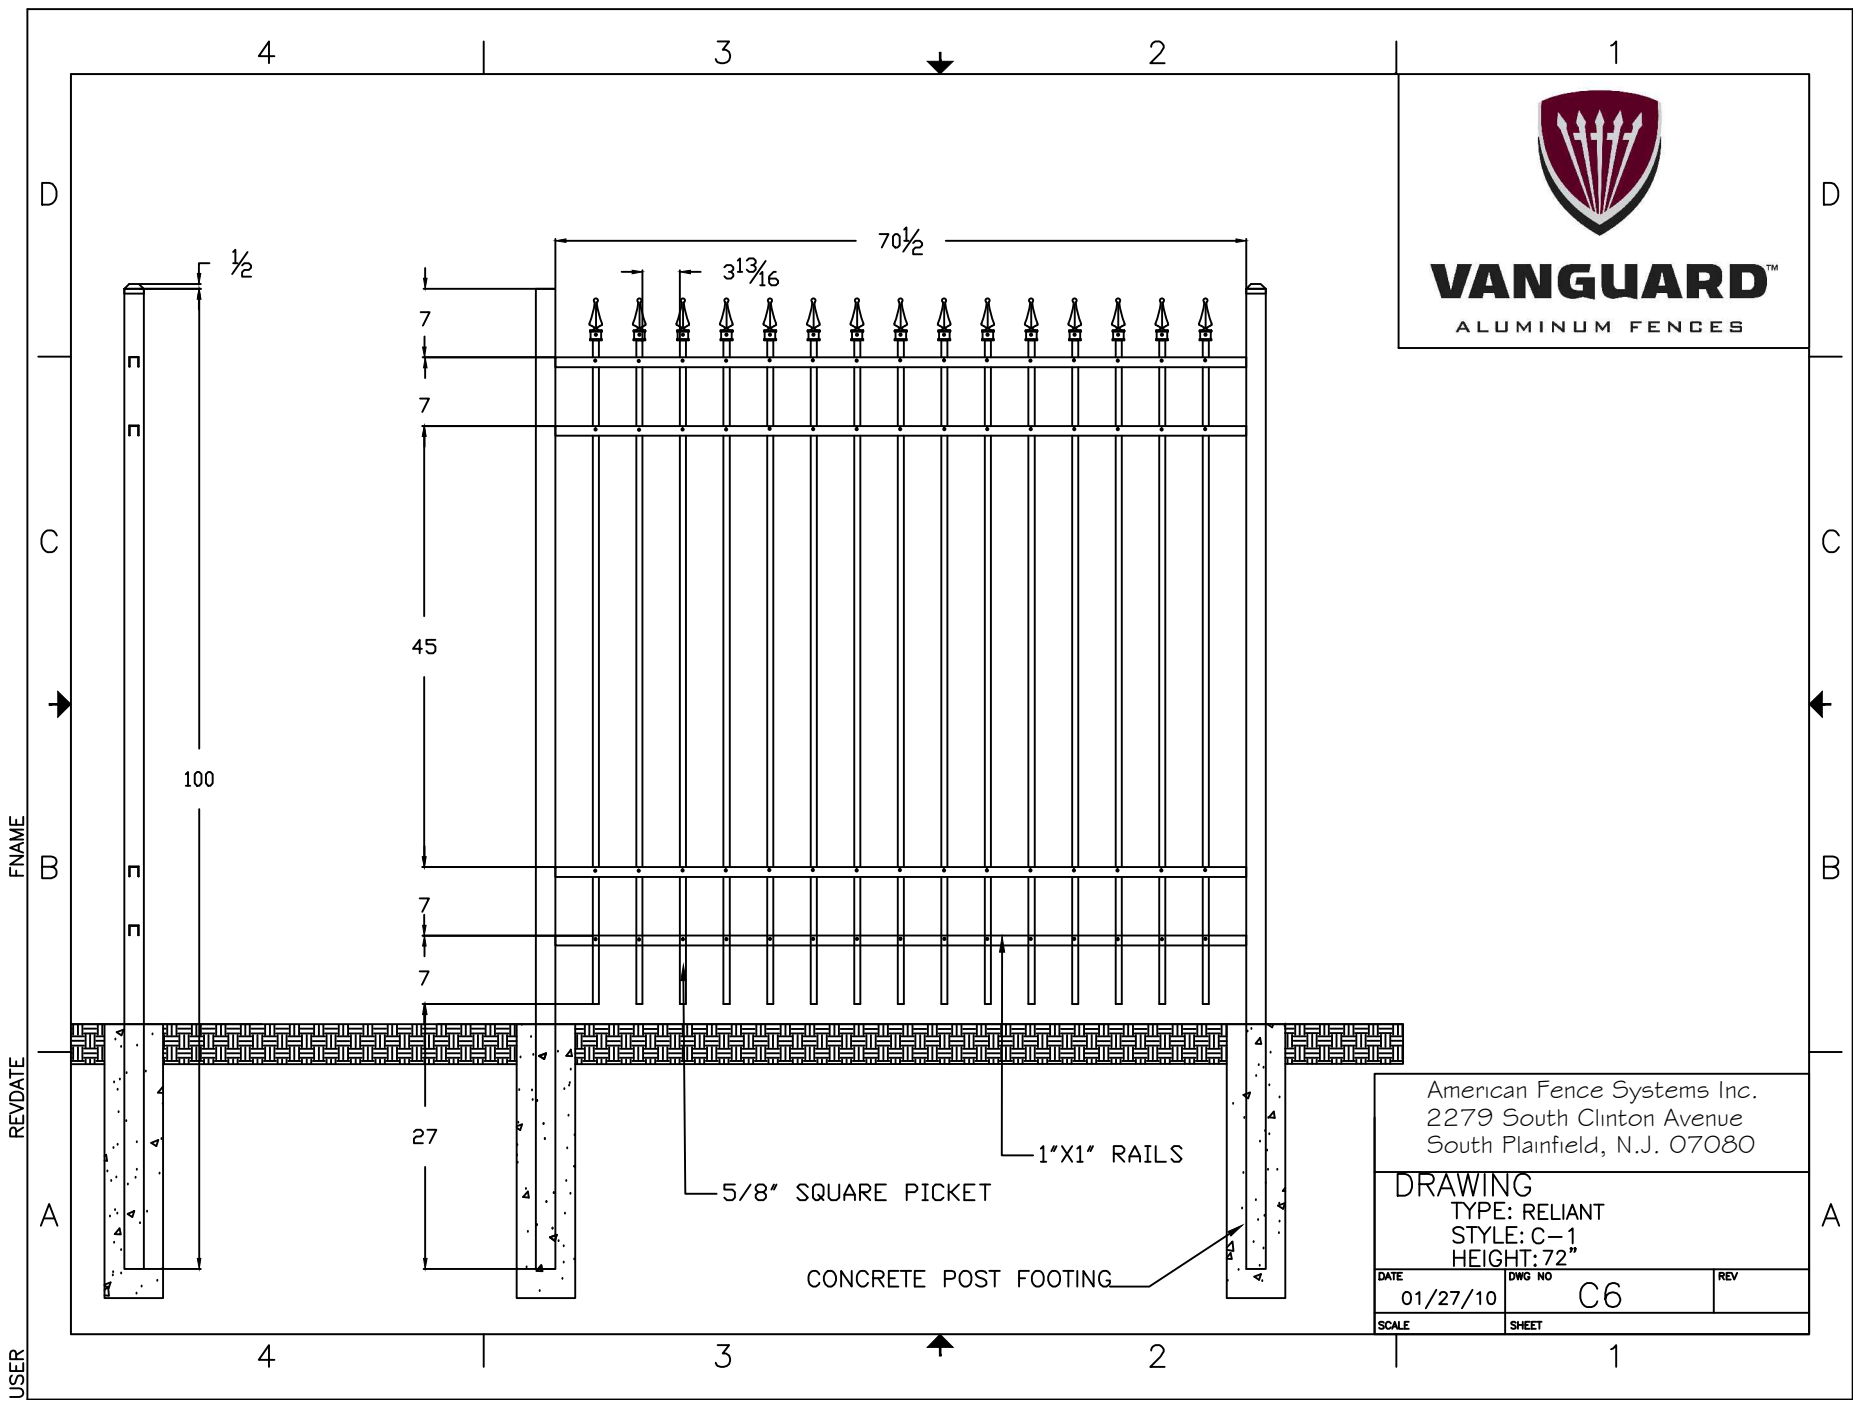

VANGUARD™
ALUMINUM FENCES

American Fence Systems Inc.
2279 South Clinton Avenue
South Plainfield, N.J. 07080

DRAWING		
TYPE: RELIANT		
STYLE: C-1		
HEIGHT: 72"		
DATE	DWG NO	REV
01/27/10	C6	
SCALE	SHEET	
	1	



4

3

2

1

D

D

C

C

B

B

A

A

$\frac{1}{2}$

$70\frac{1}{2}$

$3\frac{13}{16}$

7

7

45

7

7

100

27

1"X1" RAILS

5/8" SQUARE PICKET

CONCRETE POST FOOTING

FNAME

REVDATE

USER