




**VANGUARD™**  
ALUMINUM FENCES

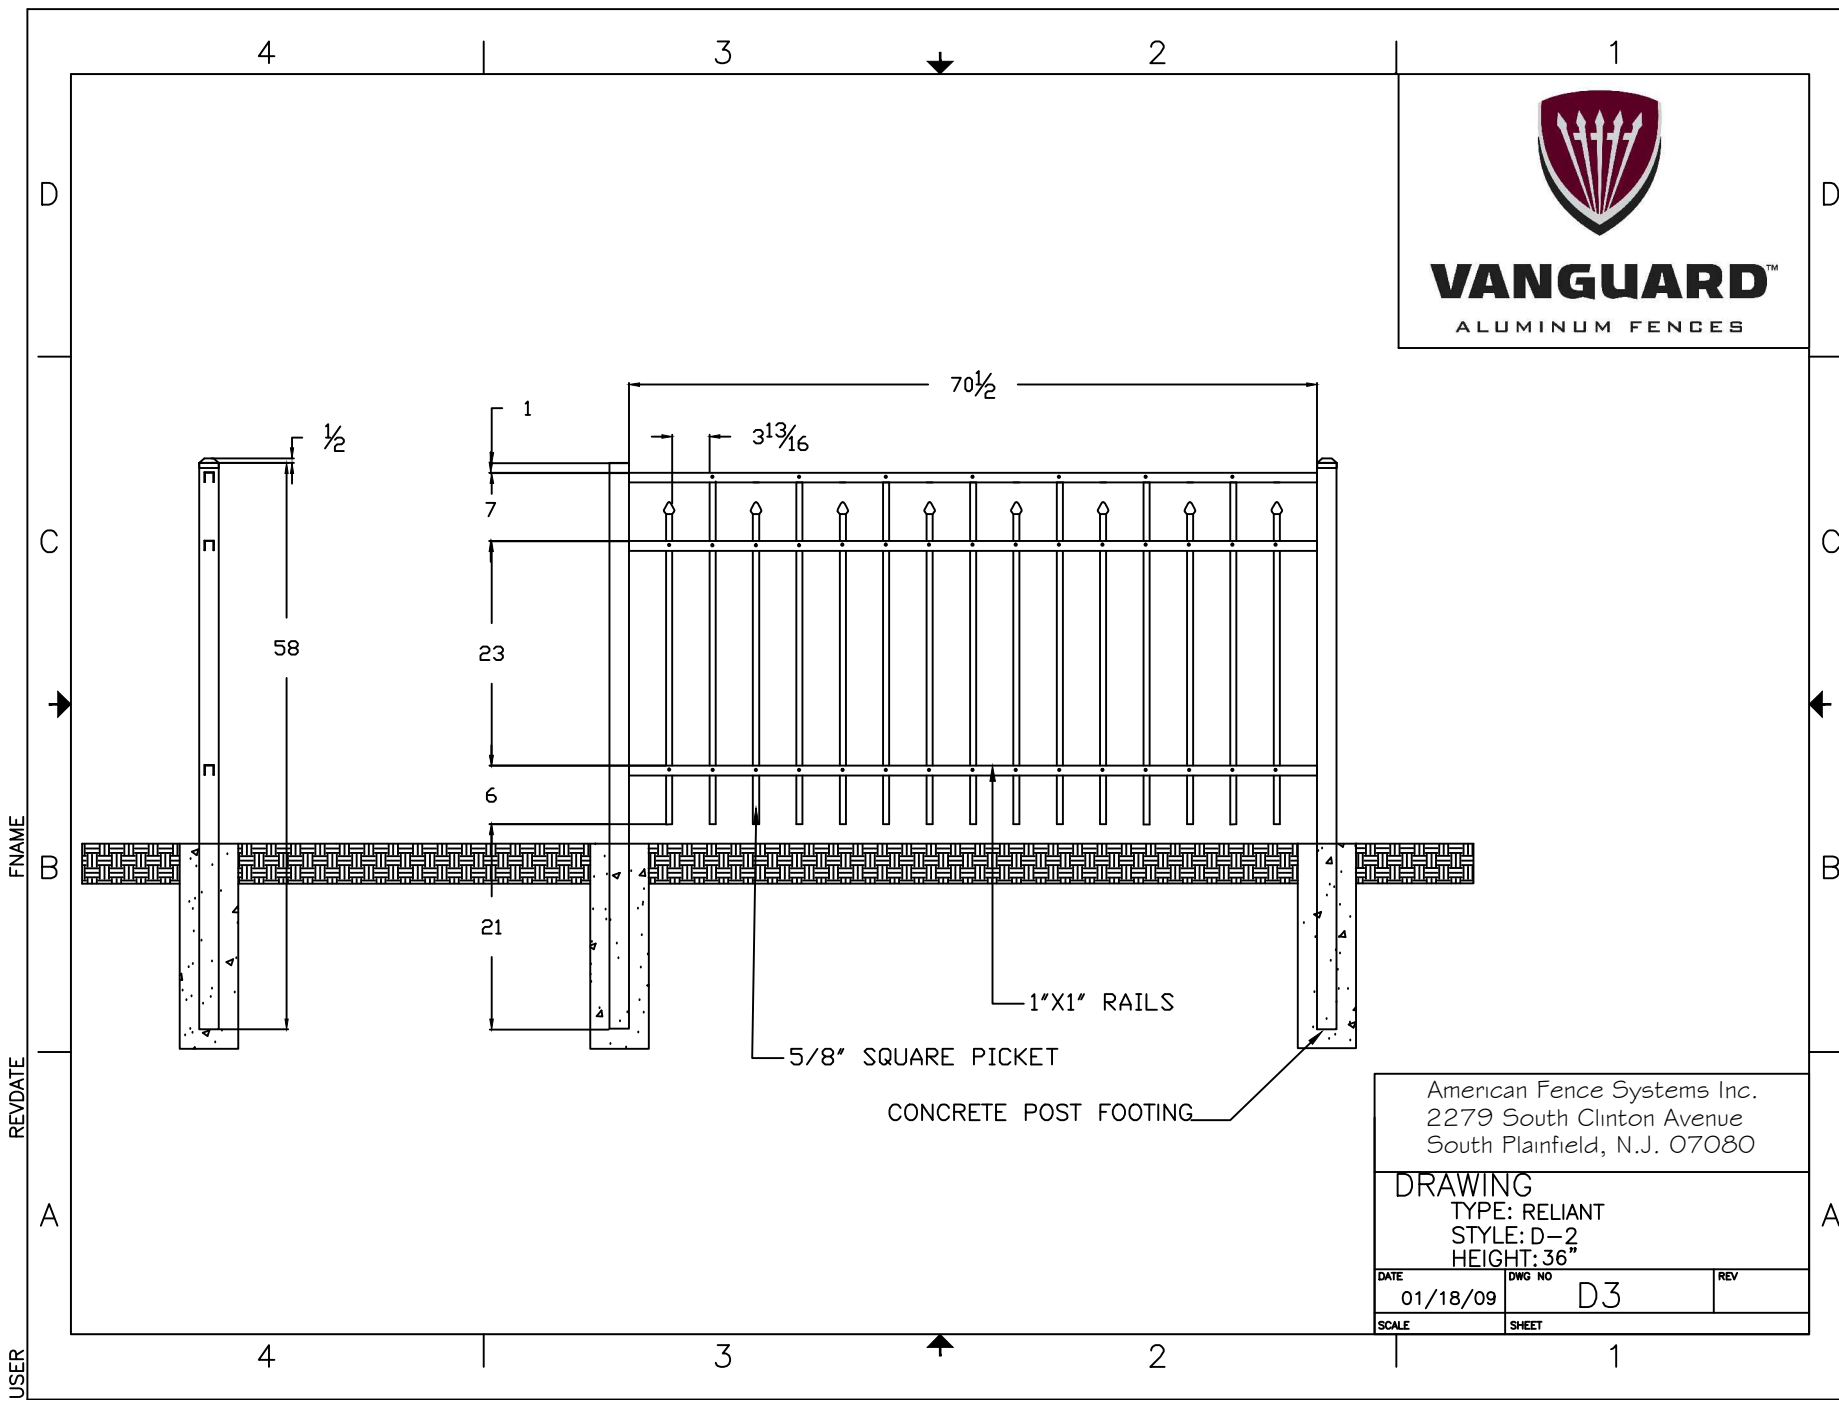

American Fence Systems Inc.  
2279 South Clinton Avenue  
South Plainfield, N.J. 07080

**DRAWING**  
TYPE: RELIANT  
STYLE: D-2  
HEIGHT: 36"

DATE	DWG NO	REV
01/18/09	D3	
SCALE	SHEET	

USER  
REVDATE  
FNAME

A  
B  
C  
D

4 | 3 | 2 | 1

4 | 3 | 2 | 1