




**VANGUARD™**  
ALUMINUM FENCES

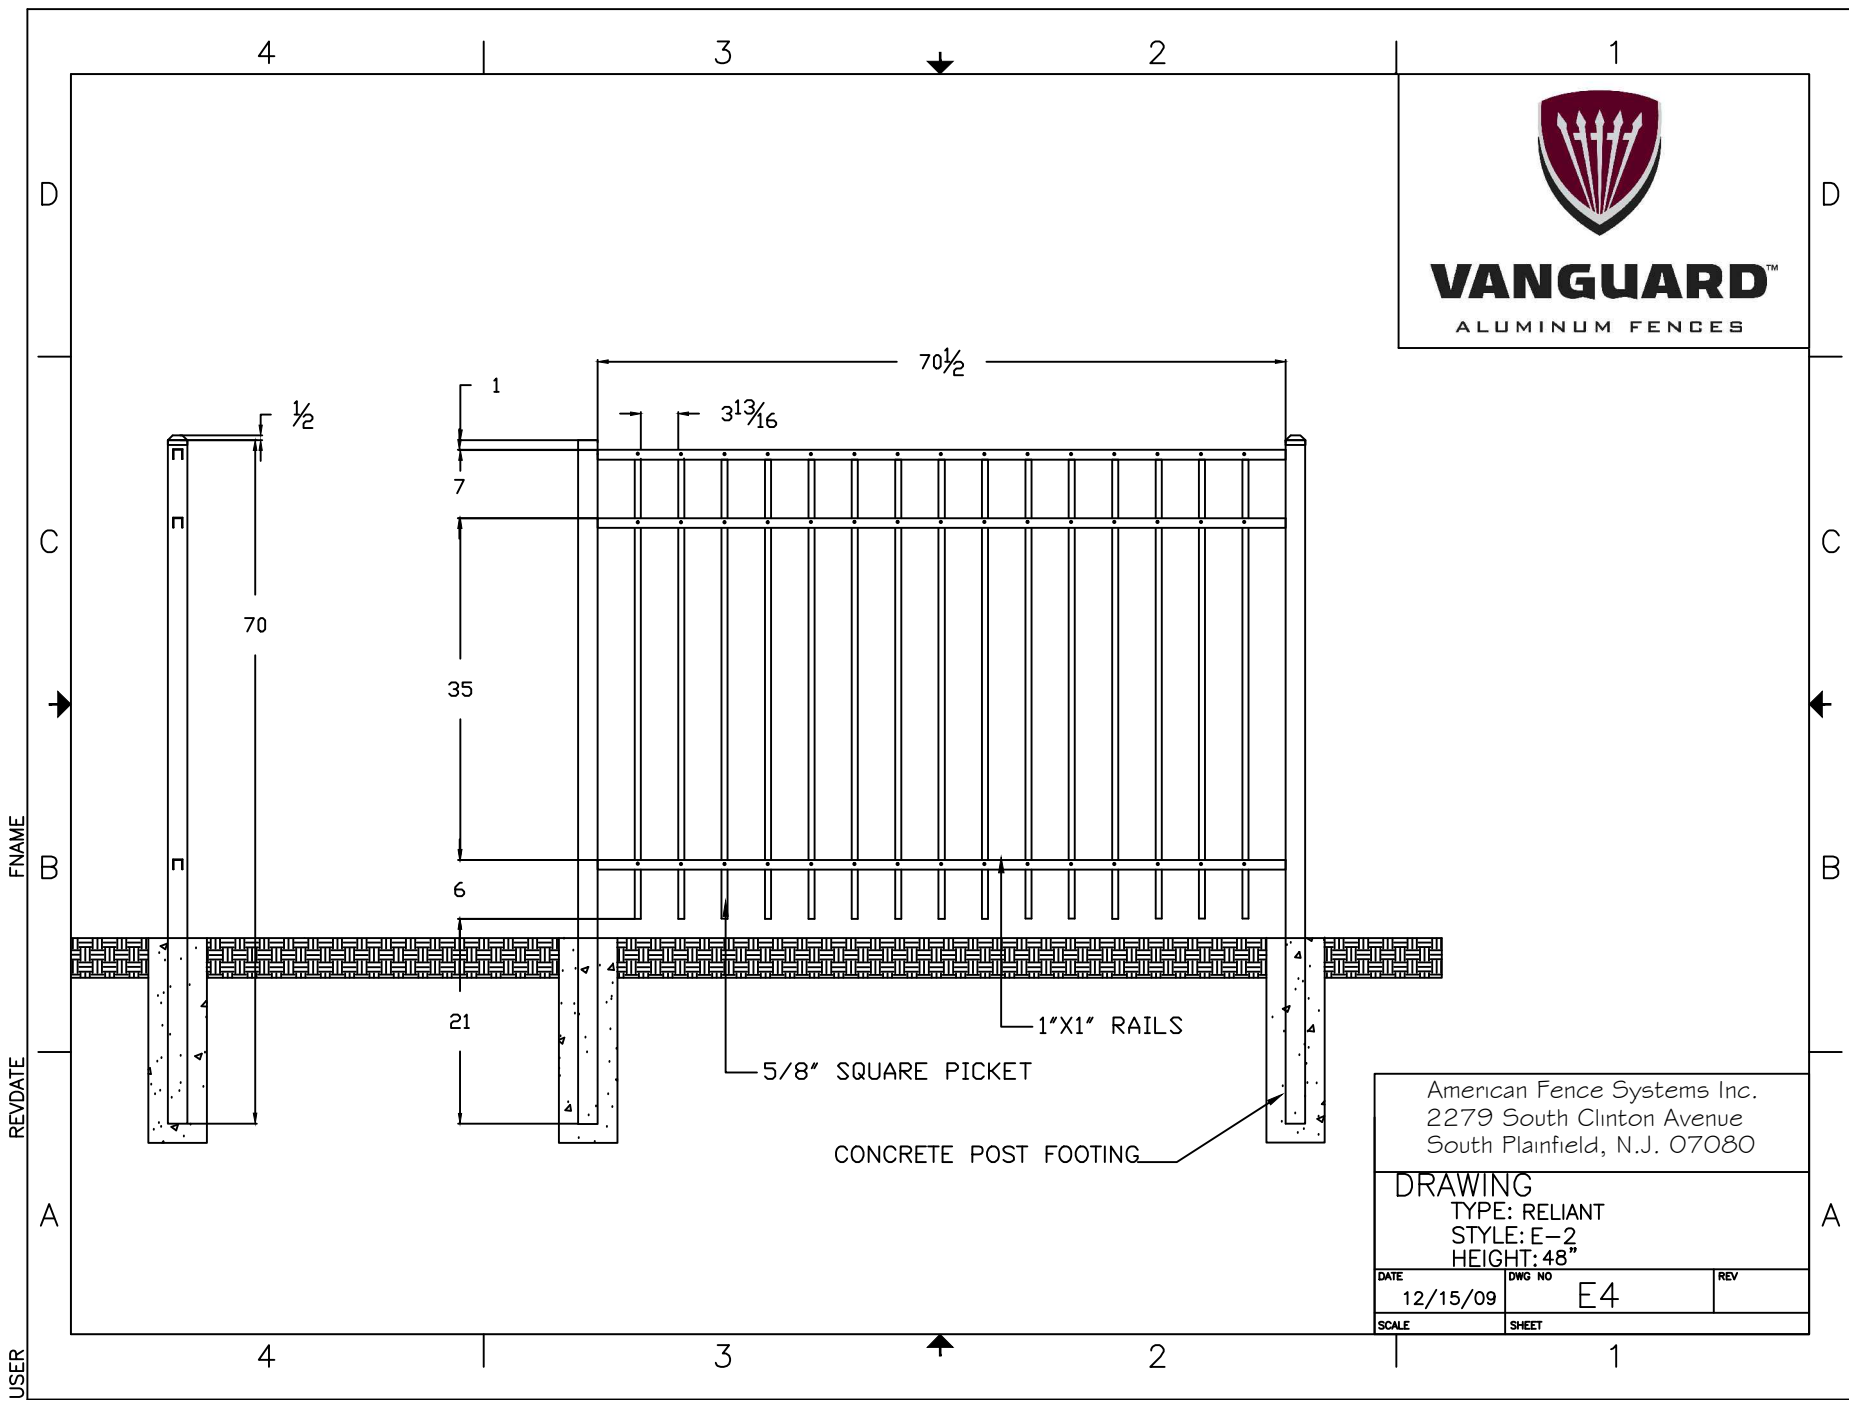

American Fence Systems Inc. 2279 South Clinton Avenue South Plainfield, N.J. 07080		
DRAWING		
TYPE: RELIANT		
STYLE: E-2		
HEIGHT: 48"		
DATE	DWG NO	REV
12/15/09	E4	
SCALE	SHEET	
	1	