


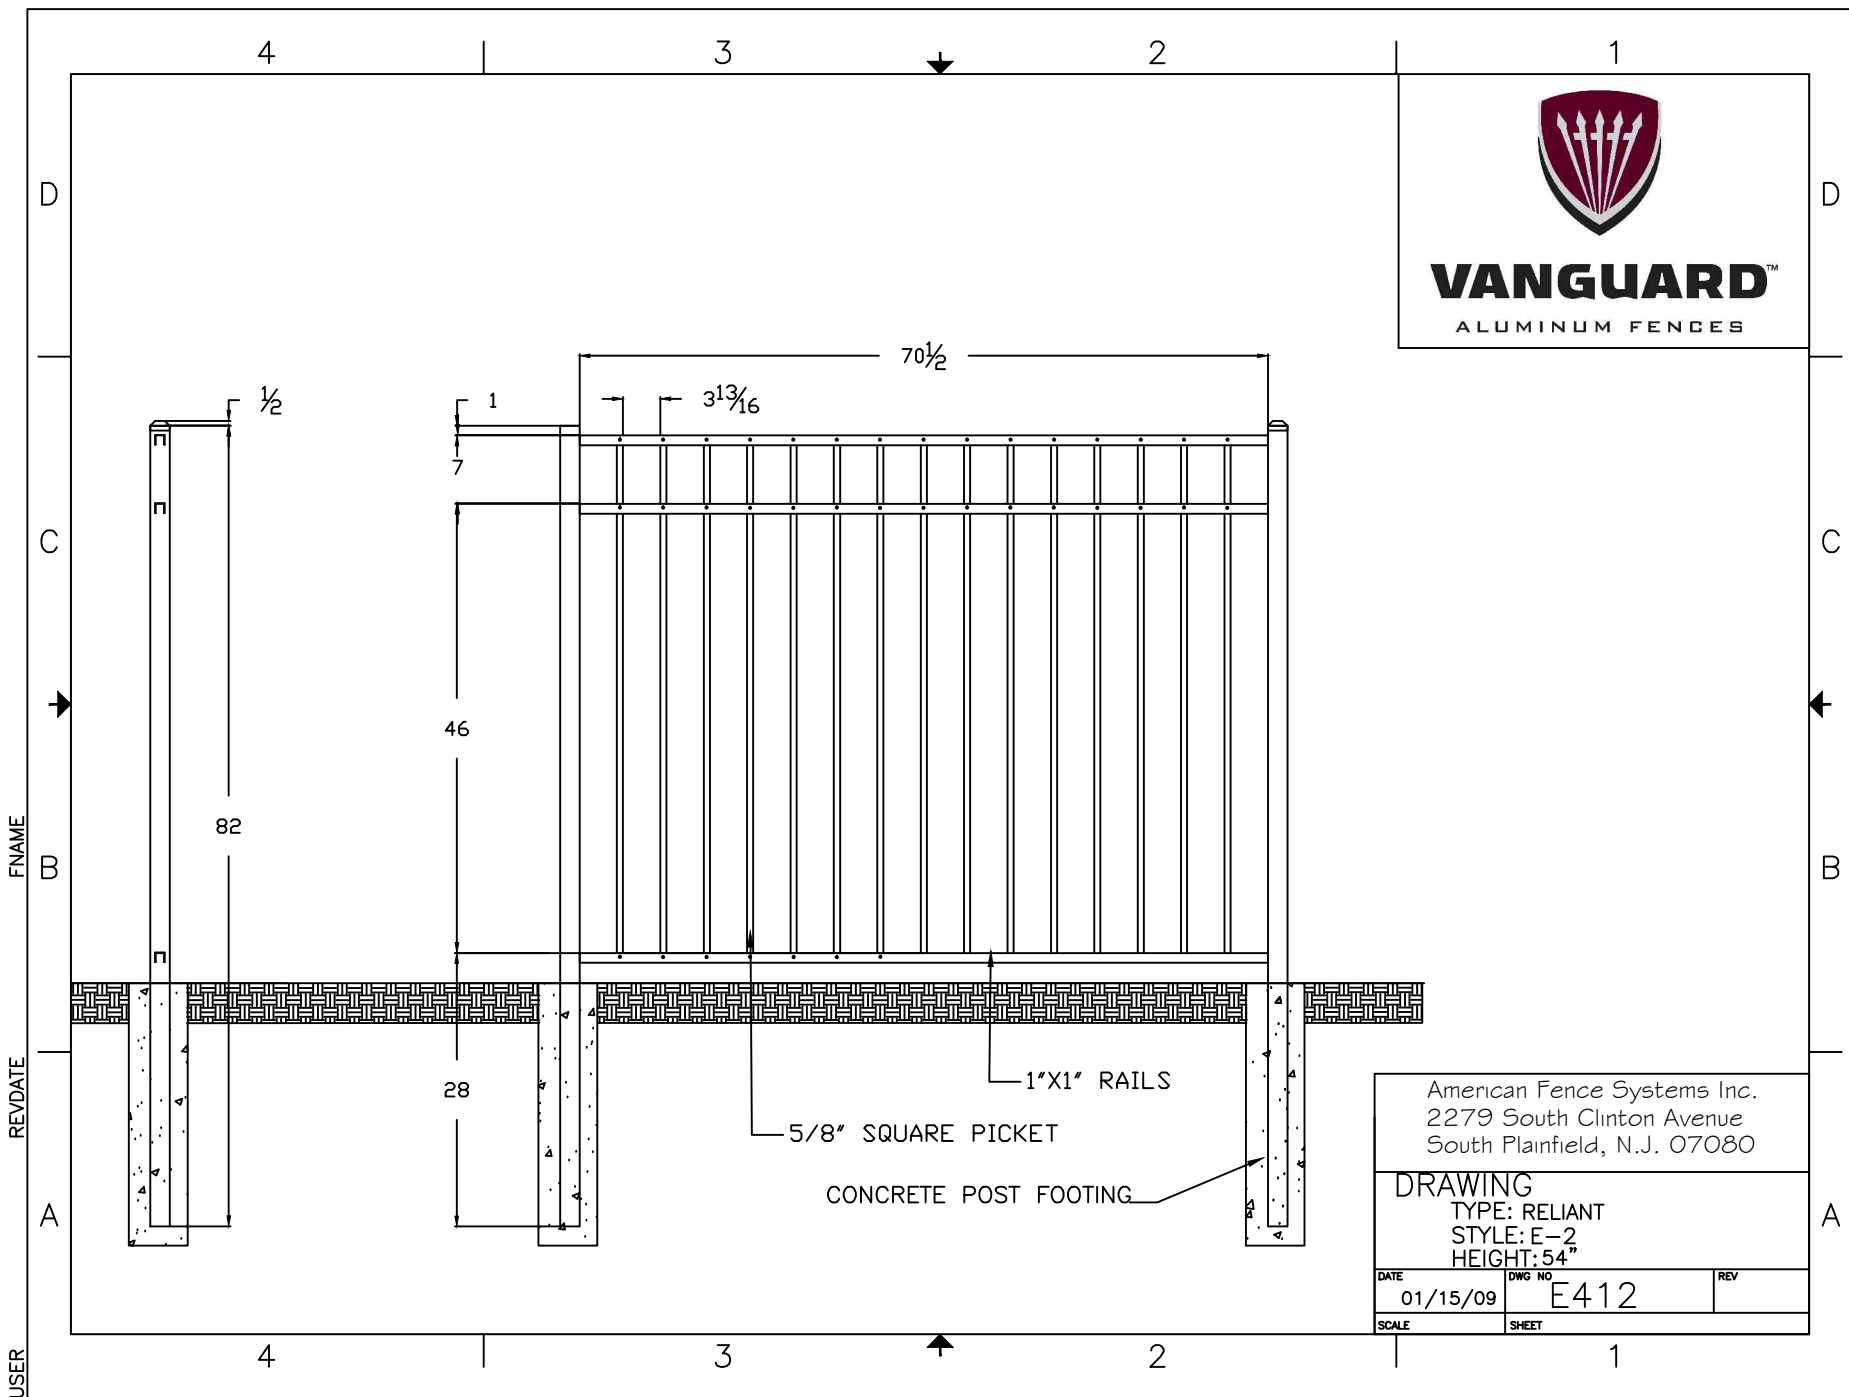

VANGUARD™
ALUMINUM FENCES



American Fence Systems Inc.
2279 South Clinton Avenue
South Plainfield, N.J. 07080

DRAWING
TYPE: RELIANT
STYLE: E-2
HEIGHT: 54"

DATE	DWG NO	REV
01/15/09	E412	
SCALE	SHEET	

USER
REVDATE
FNAME

D
C
B
A

D
C
B
A

4 3 2 1

4 3 2 1