




VANGUARD™
ALUMINUM FENCES

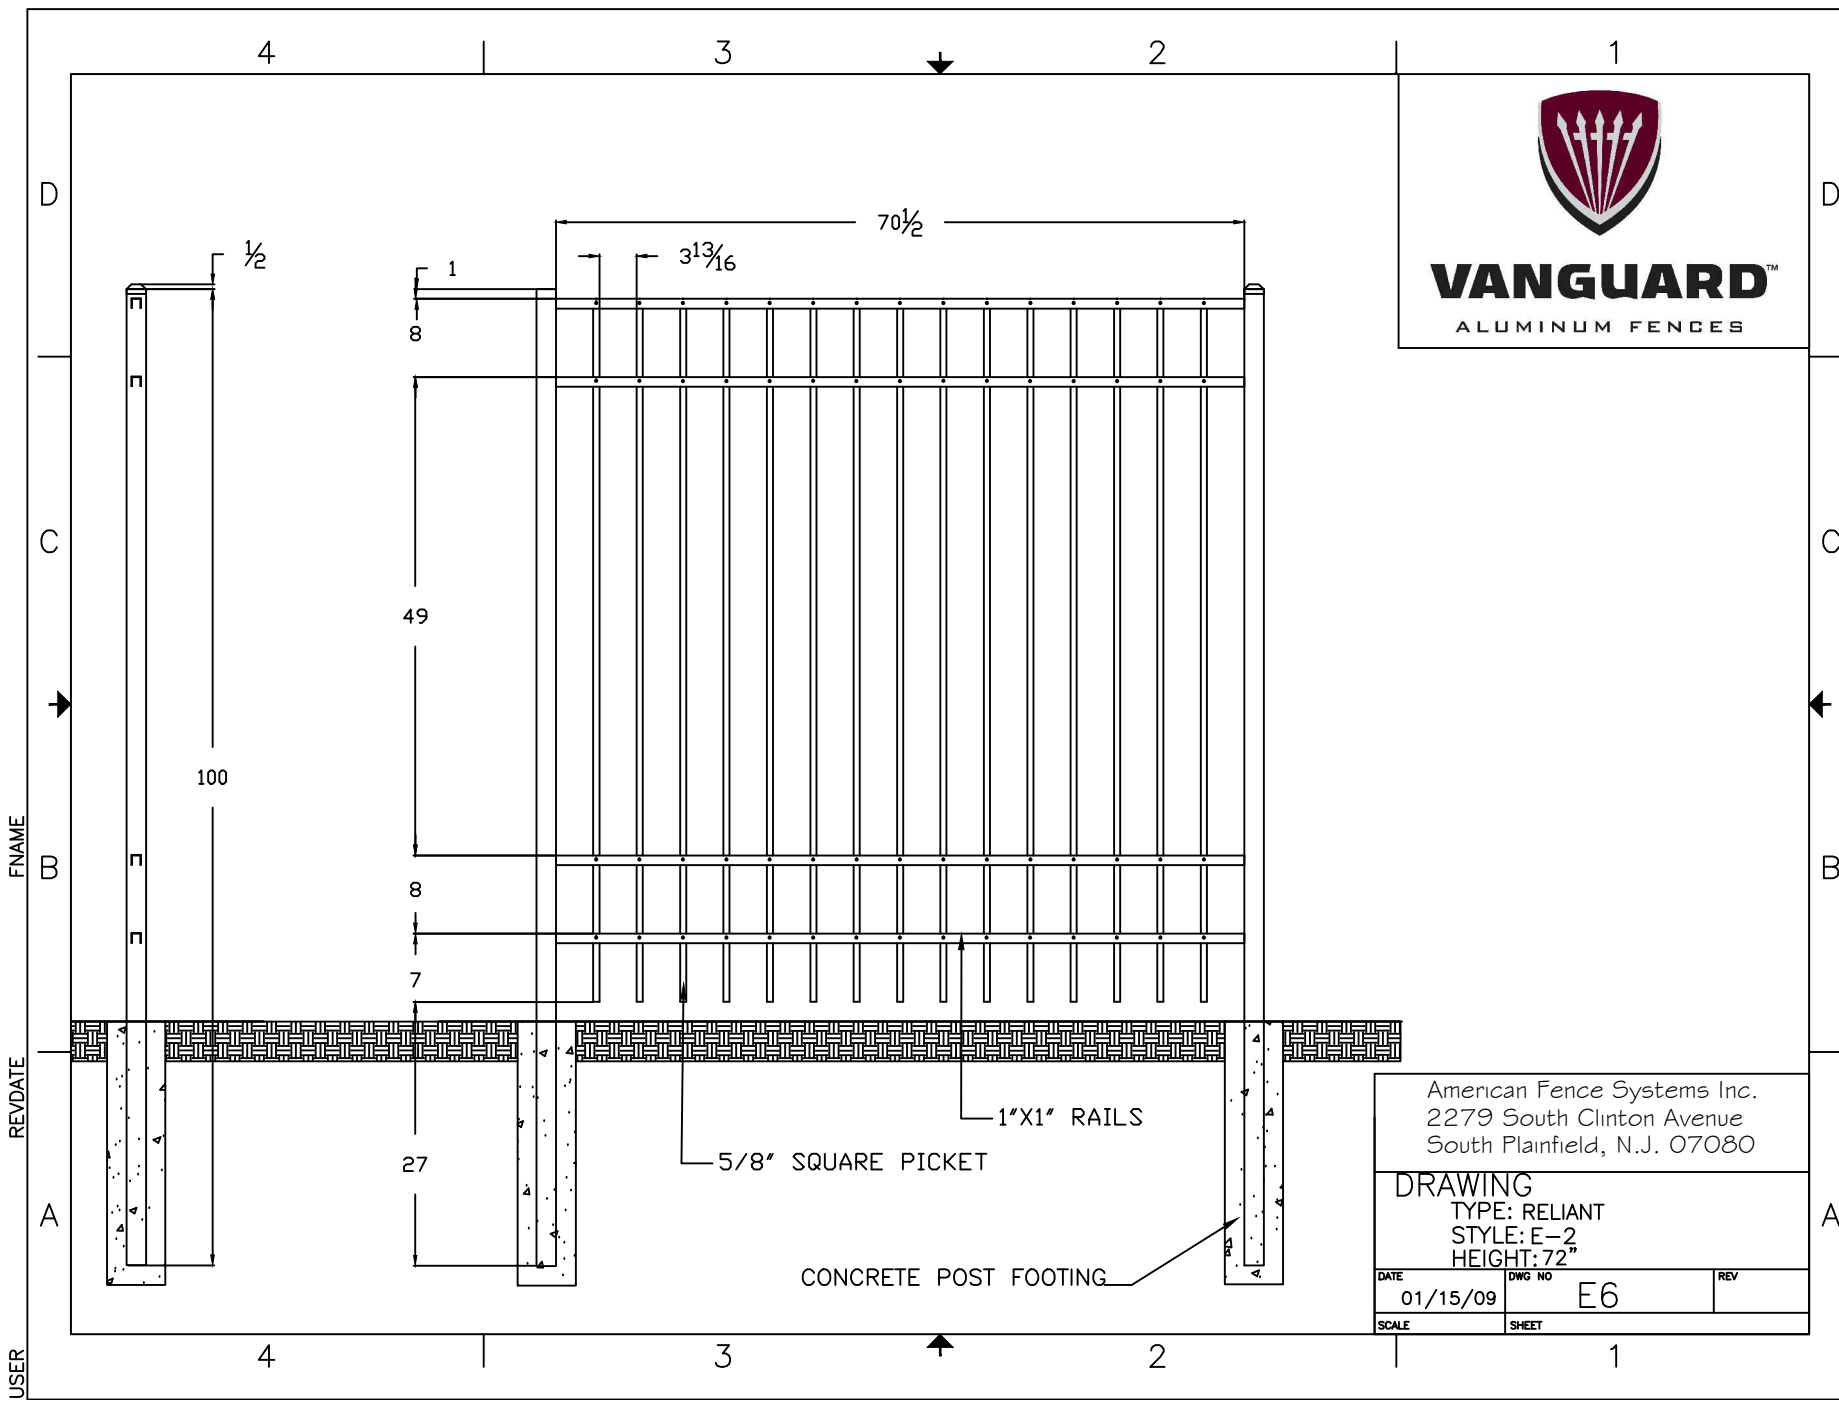

American Fence Systems Inc. 2279 South Clinton Avenue South Plainfield, N.J. 07080		
DRAWING		
TYPE: RELIANT		
STYLE: E-2		
HEIGHT: 72"		
DATE	DWG NO	REV
01/15/09	E6	
SCALE	SHEET	
	1	

USER
REVDATE
FNAME

D
C
B
A

D
C
B
A

4 3 2 1

4 3 2 1