




VANGUARD™
ALUMINUM FENCES

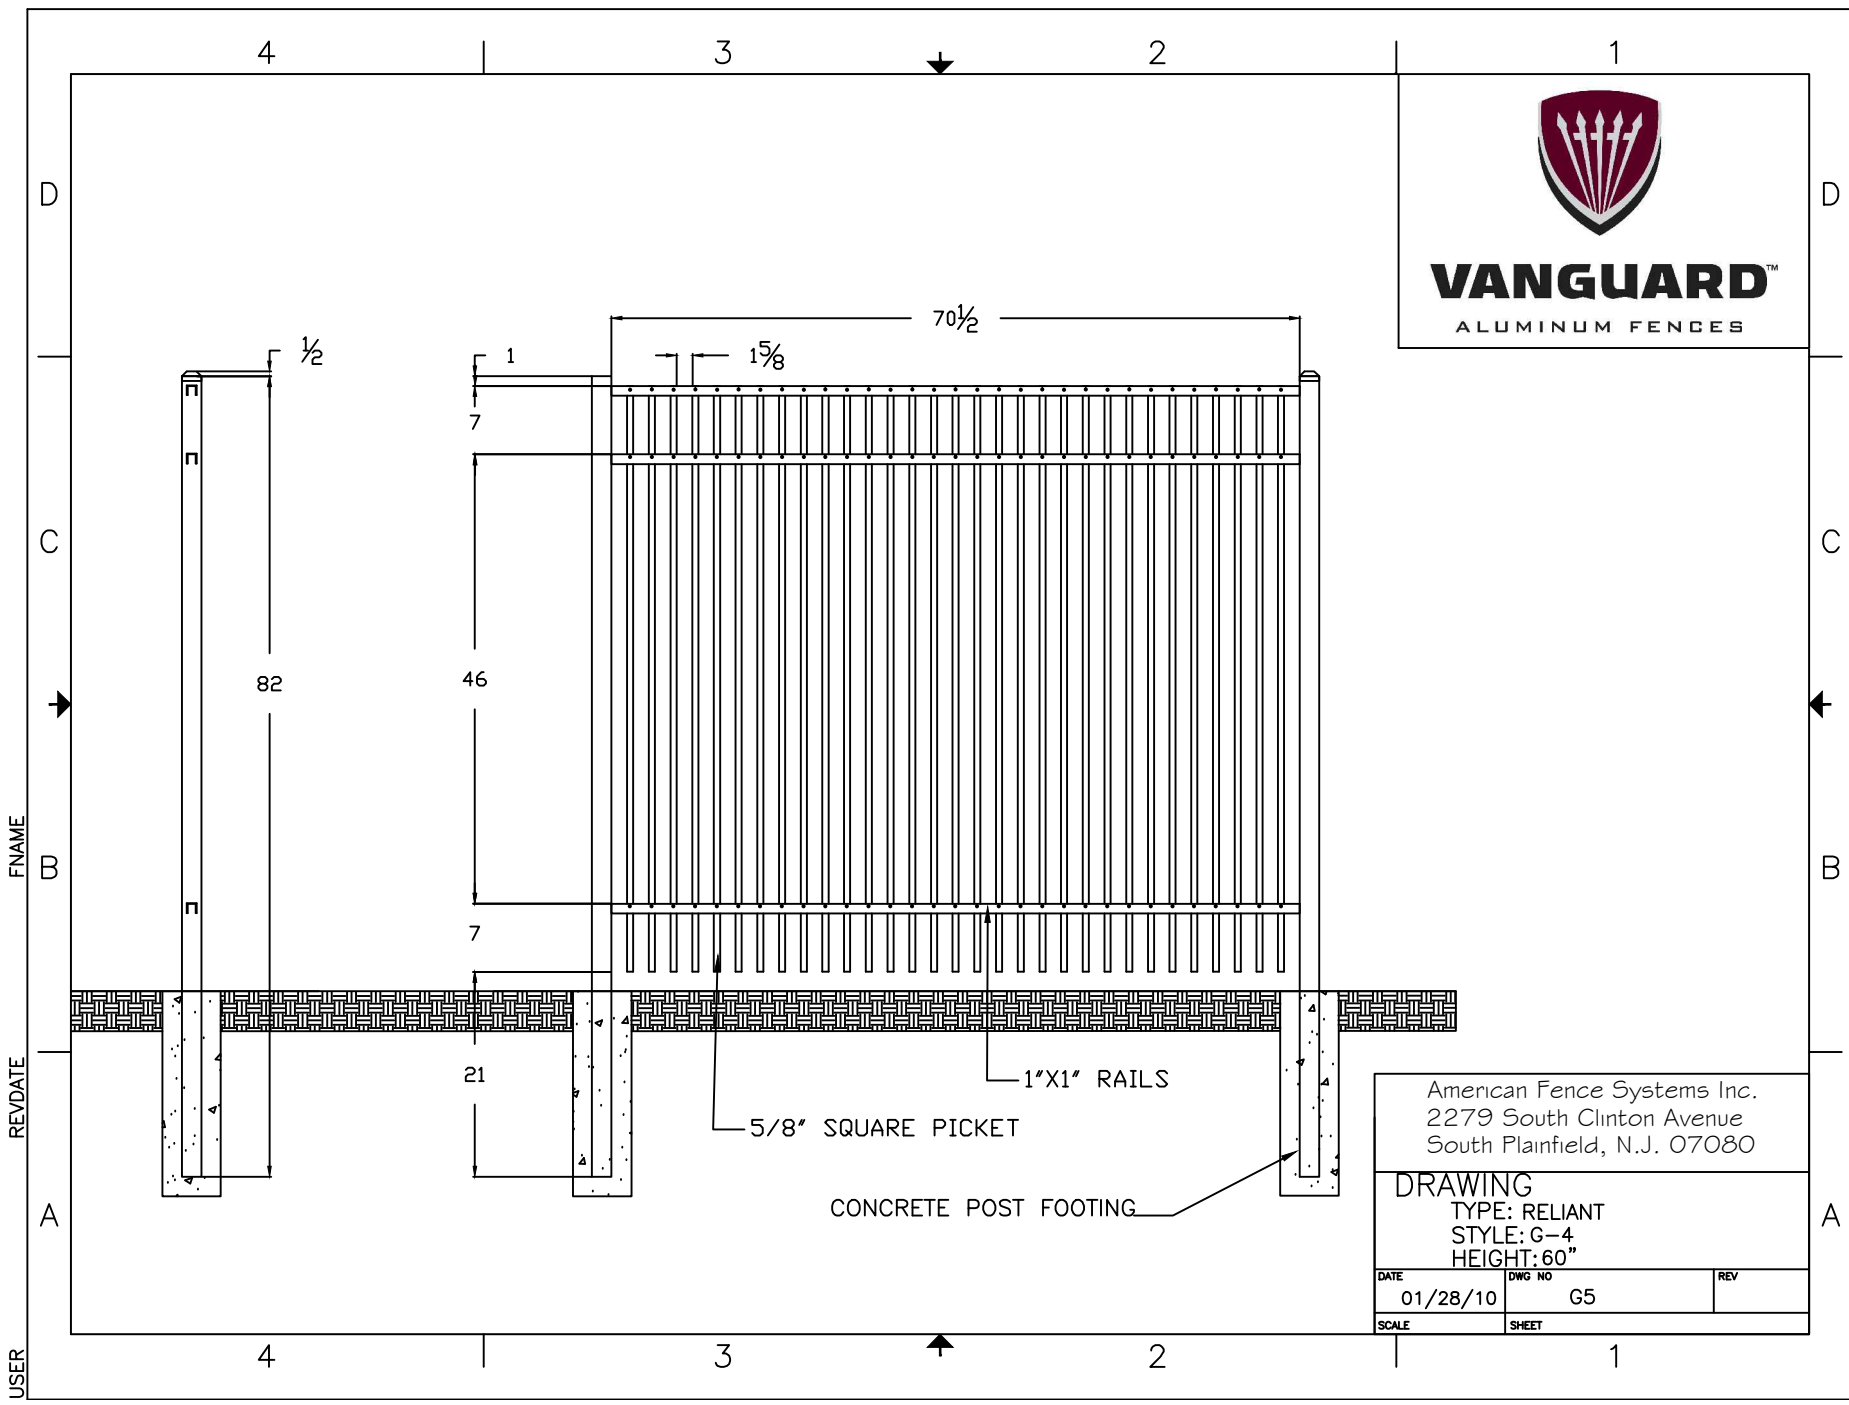

American Fence Systems Inc.
2279 South Clinton Avenue
South Plainfield, N.J. 07080

DRAWING
TYPE: RELIANT
STYLE: G-4
HEIGHT: 60"

DATE	DWG NO	REV
01/28/10	G5	
SCALE	SHEET	

USER
REVDATE
FNAME

A
B
C
D

A
B
C
D

4 3 2 1

4 3 2 1