


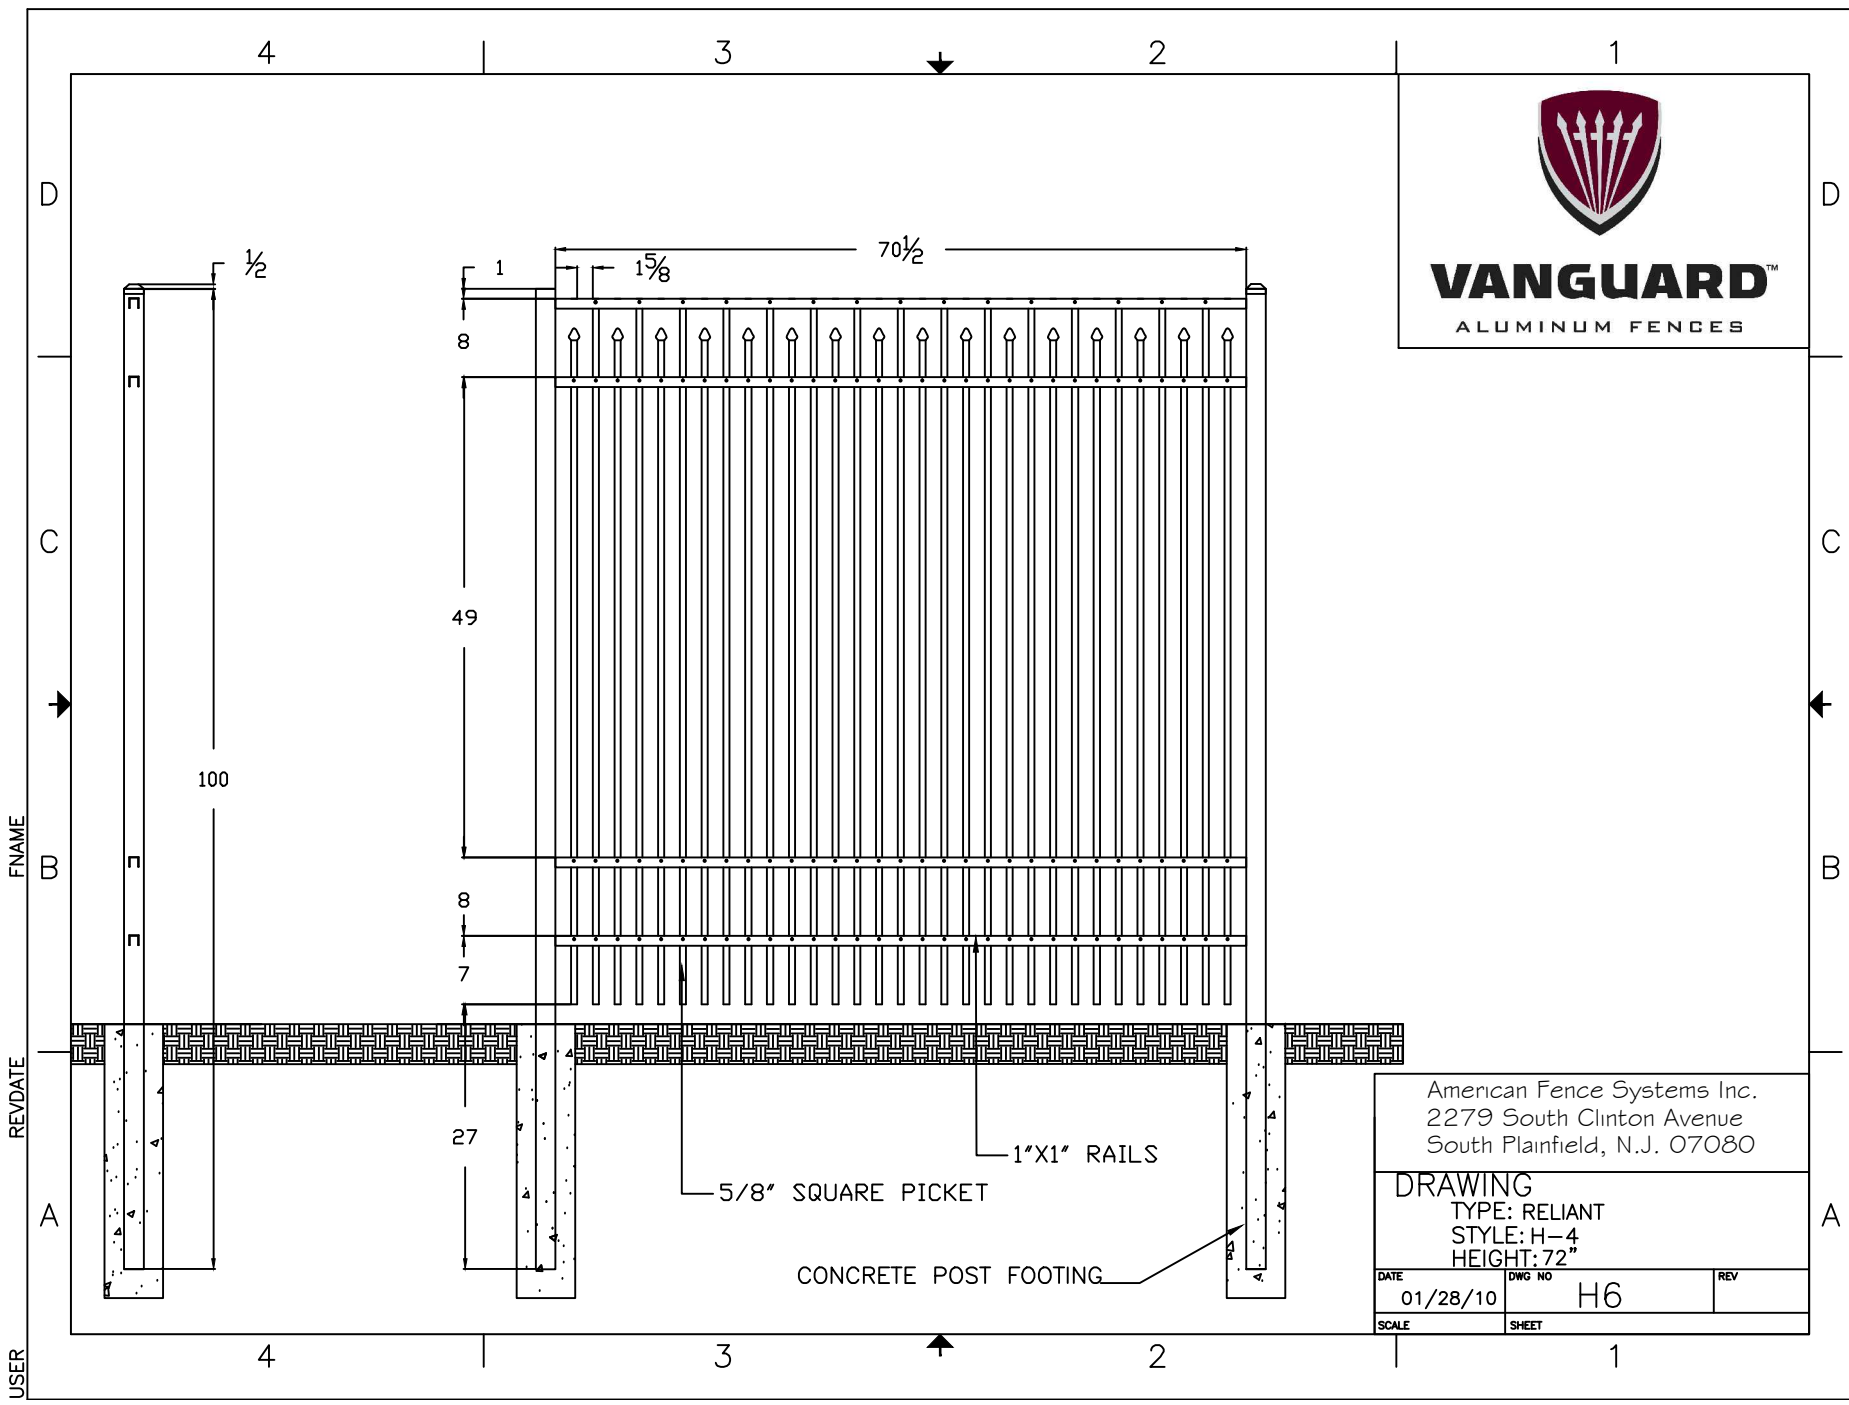

VANGUARD™
ALUMINUM FENCES



American Fence Systems Inc.
2279 South Clinton Avenue
South Plainfield, N.J. 07080

DRAWING		
TYPE: RELIANT		
STYLE: H-4		
HEIGHT: 72"		
DATE	DWG NO	REV
01/28/10	H6	
SCALE	SHEET	