


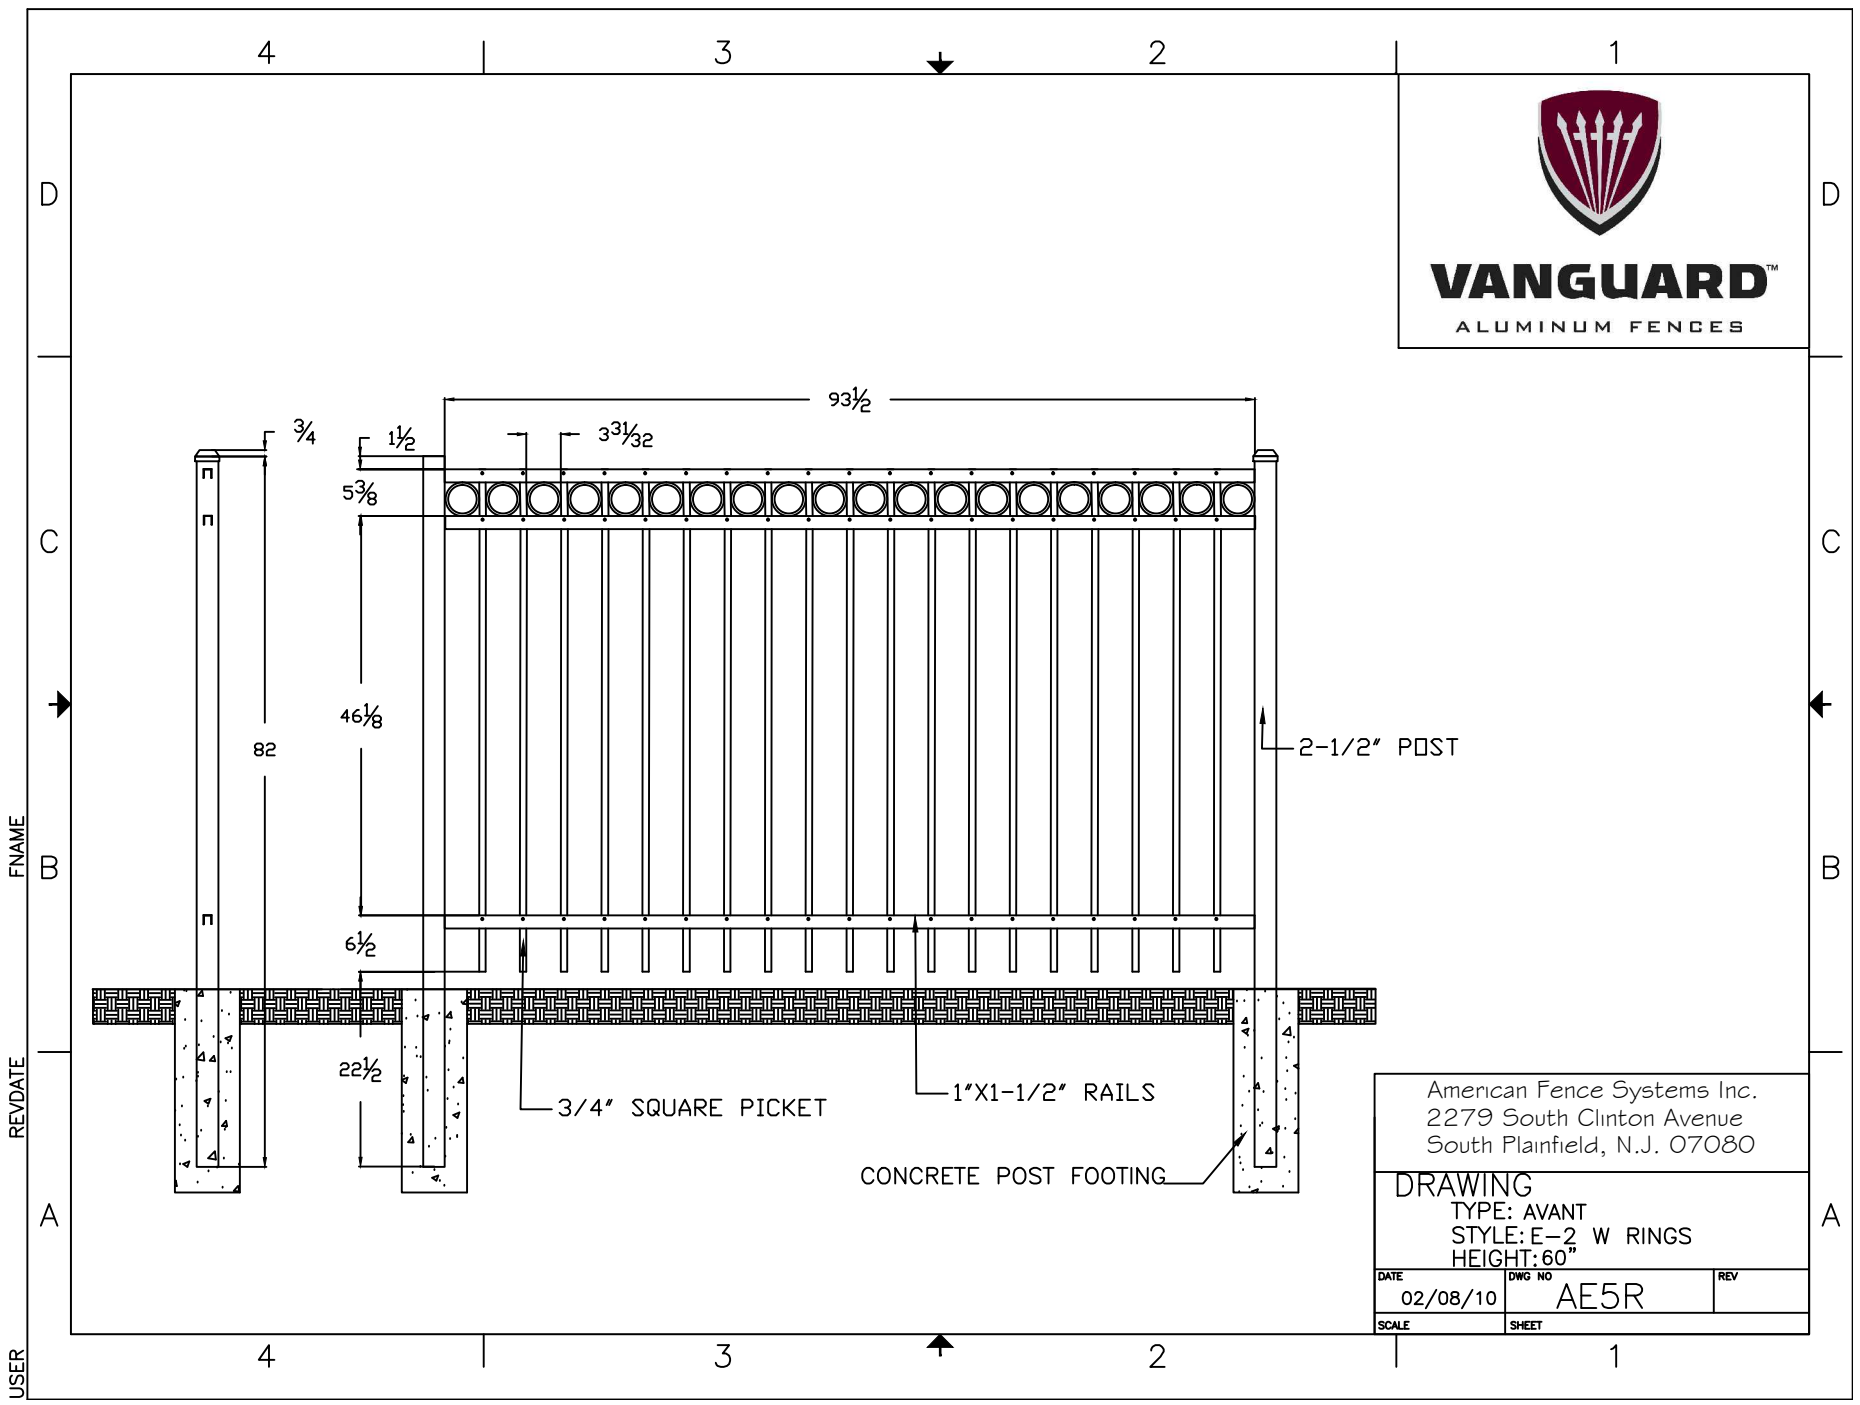

VANGUARD™
ALUMINUM FENCES



American Fence Systems Inc.
2279 South Clinton Avenue
South Plainfield, N.J. 07080

DRAWING
TYPE: AVANT
STYLE: E-2 W RINGS
HEIGHT: 60"

DATE	DWG NO	REV
02/08/10	AE5R	
SCALE	SHEET	

USER
REVDATE
FNAME