


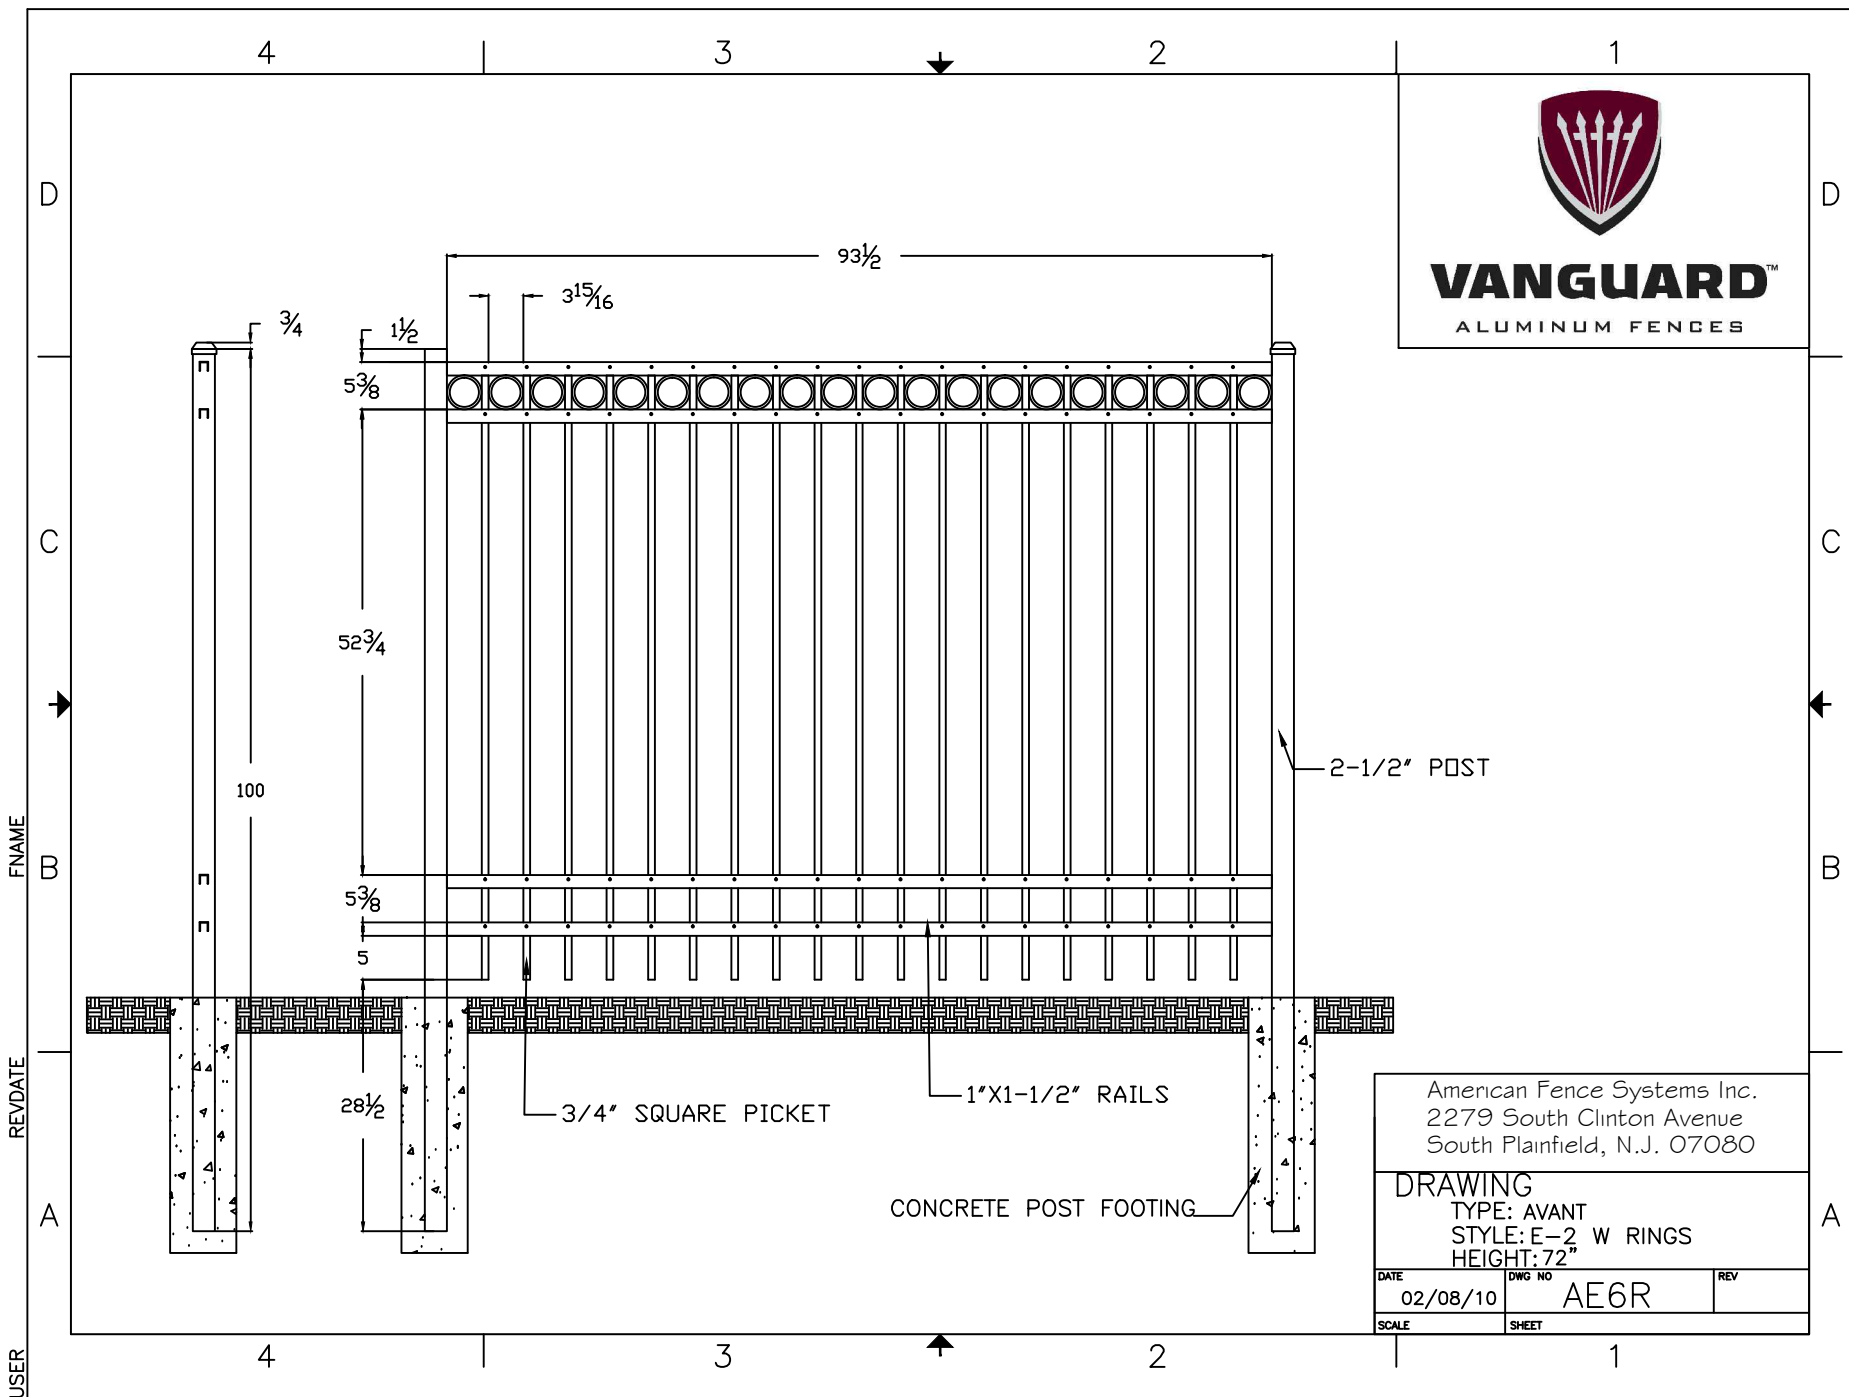

VANGUARD™
ALUMINUM FENCES



American Fence Systems Inc. 2279 South Clinton Avenue South Plainfield, N.J. 07080		
DRAWING		
TYPE: AVANT		
STYLE: E-2 W RINGS		
HEIGHT: 72"		
DATE	DWG NO	REV
02/08/10	AE6R	
SCALE	SHEET	
	1	

FNAME

REVDATE

USER