




VANGUARD™
ALUMINUM FENCES

American Fence Systems Inc.
2279 South Clinton Avenue
South Plainfield, N.J. 07080

DRAWING
TYPE: SERIES 1 INDUSTRIAL
STYLE: PC-1
HEIGHT: 96"

DATE	DWG NO	REV
02/11/10	S11PC8	

SCALE	SHEET
	1

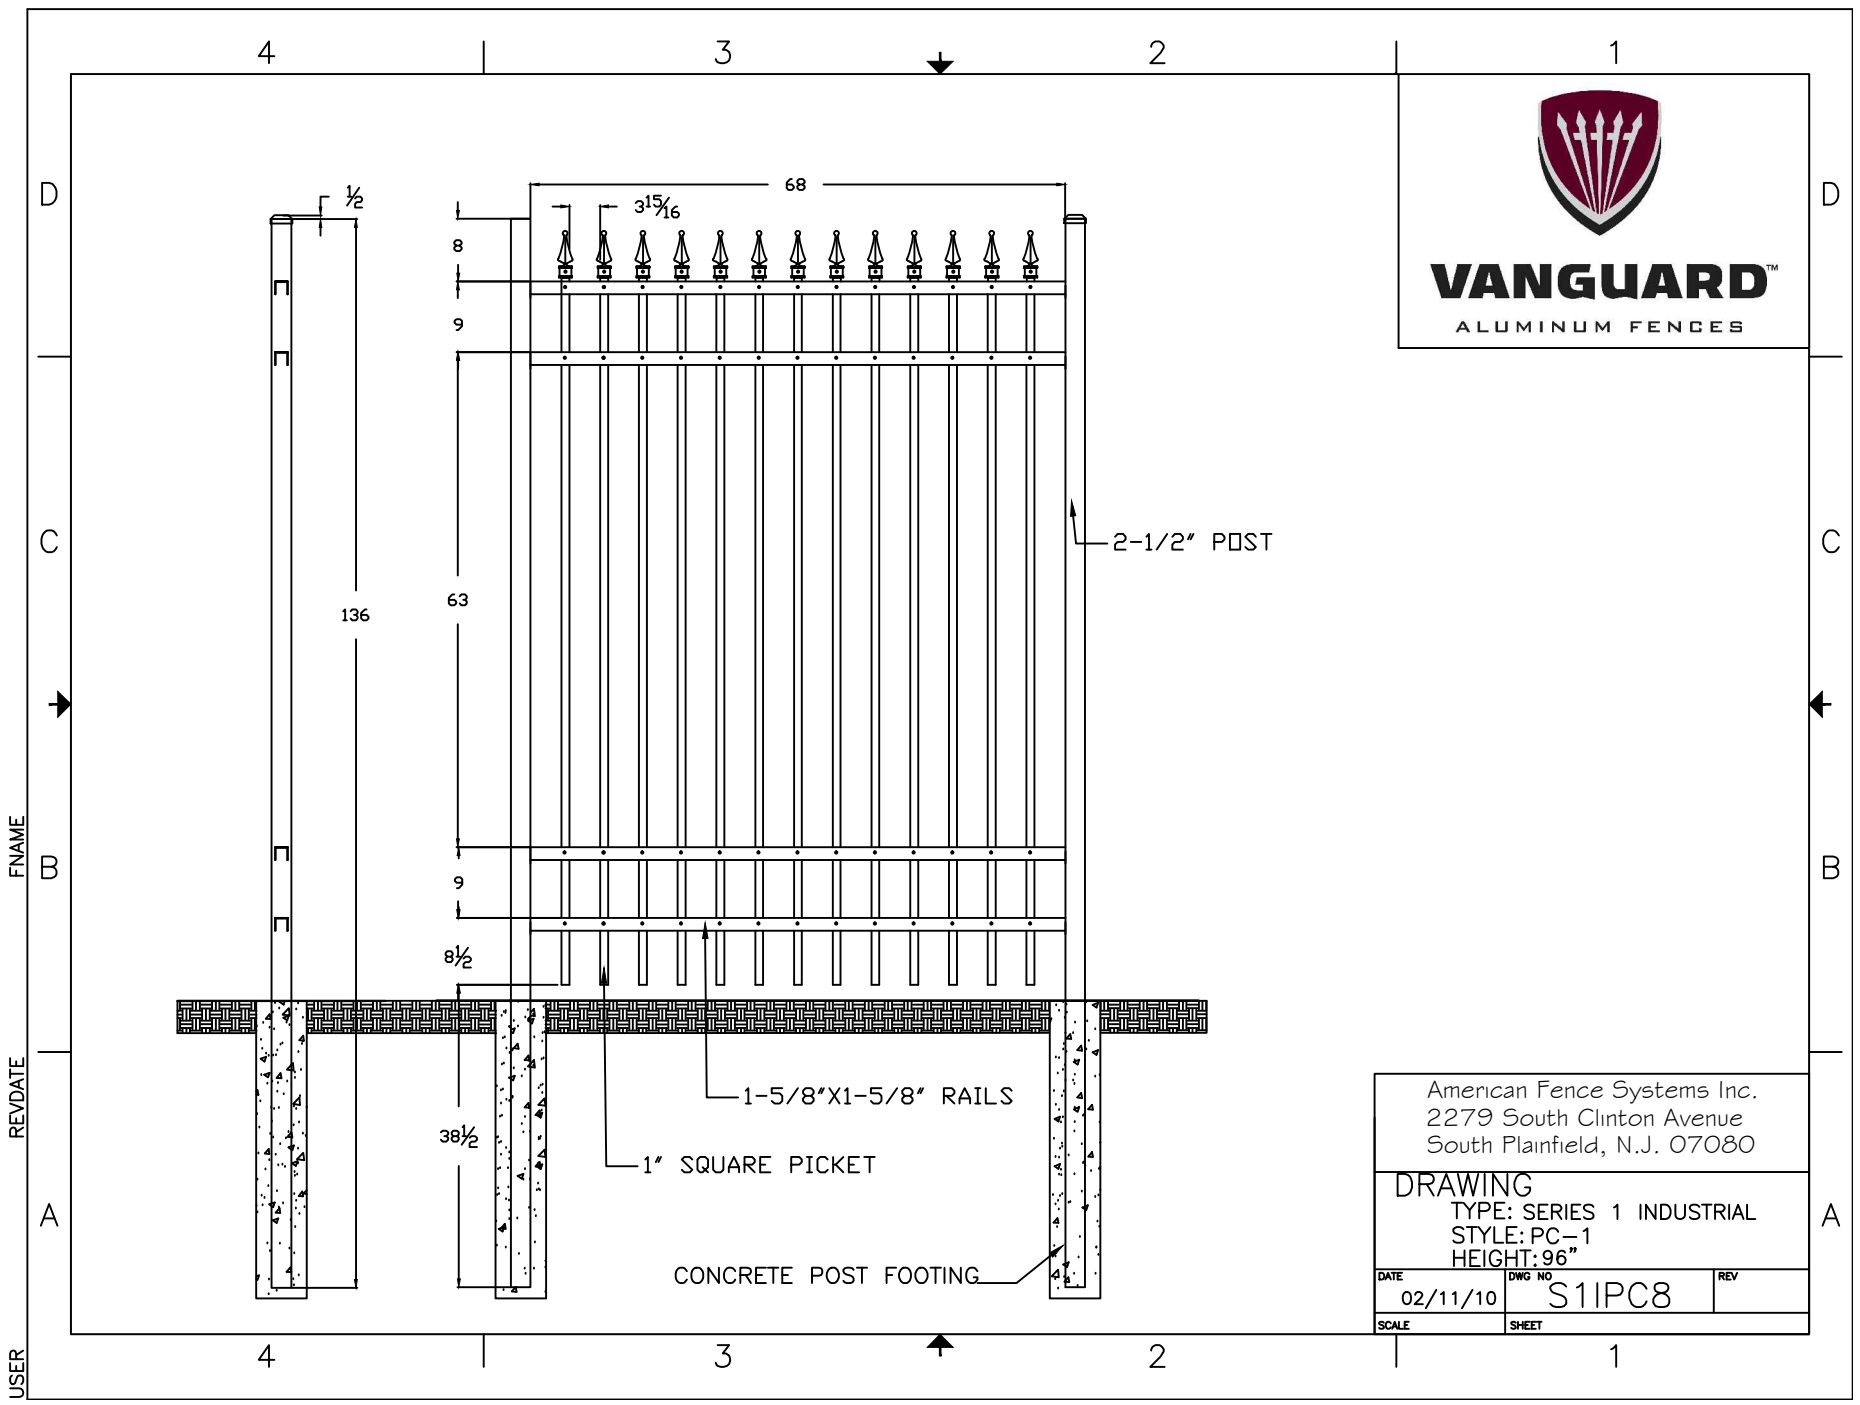

FNAME

REVDATE

USER