




**VANGUARD™**  
ALUMINUM FENCES

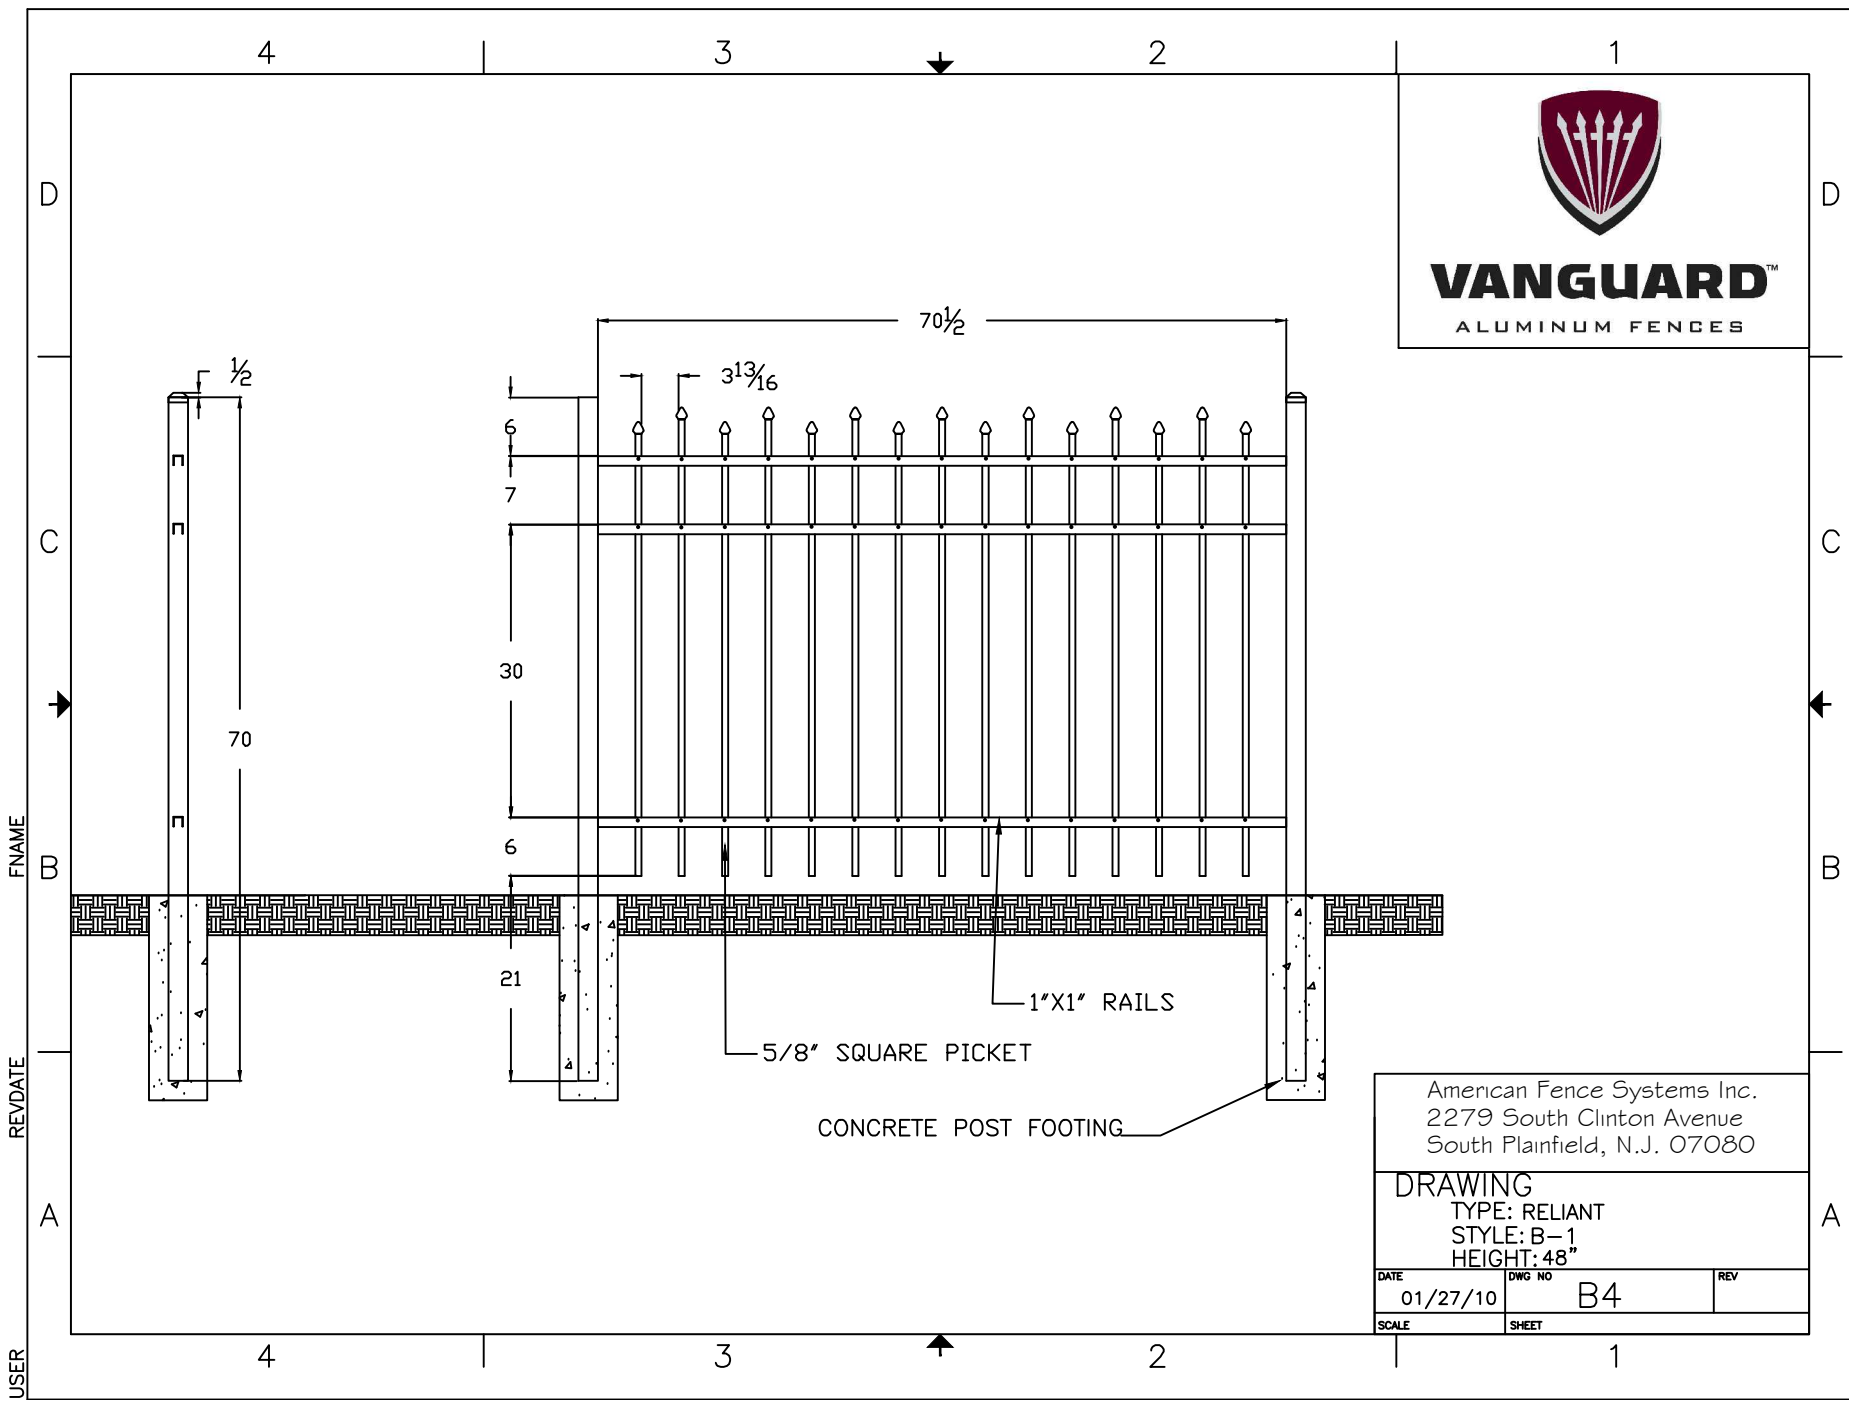

1"X1" RAILS  
5/8" SQUARE PICKET  
CONCRETE POST FOOTING

American Fence Systems Inc.  
2279 South Clinton Avenue  
South Plainfield, N.J. 07080

**DRAWING**  
TYPE: RELIANT  
STYLE: B-1  
HEIGHT: 48"

DATE	DWG NO	REV
01/27/10	B4	
SCALE	SHEET	

USER  
REVDATE  
FNAME

D  
C  
B  
A

D  
C  
B  
A

4 3 2 1

4 3 2 1