


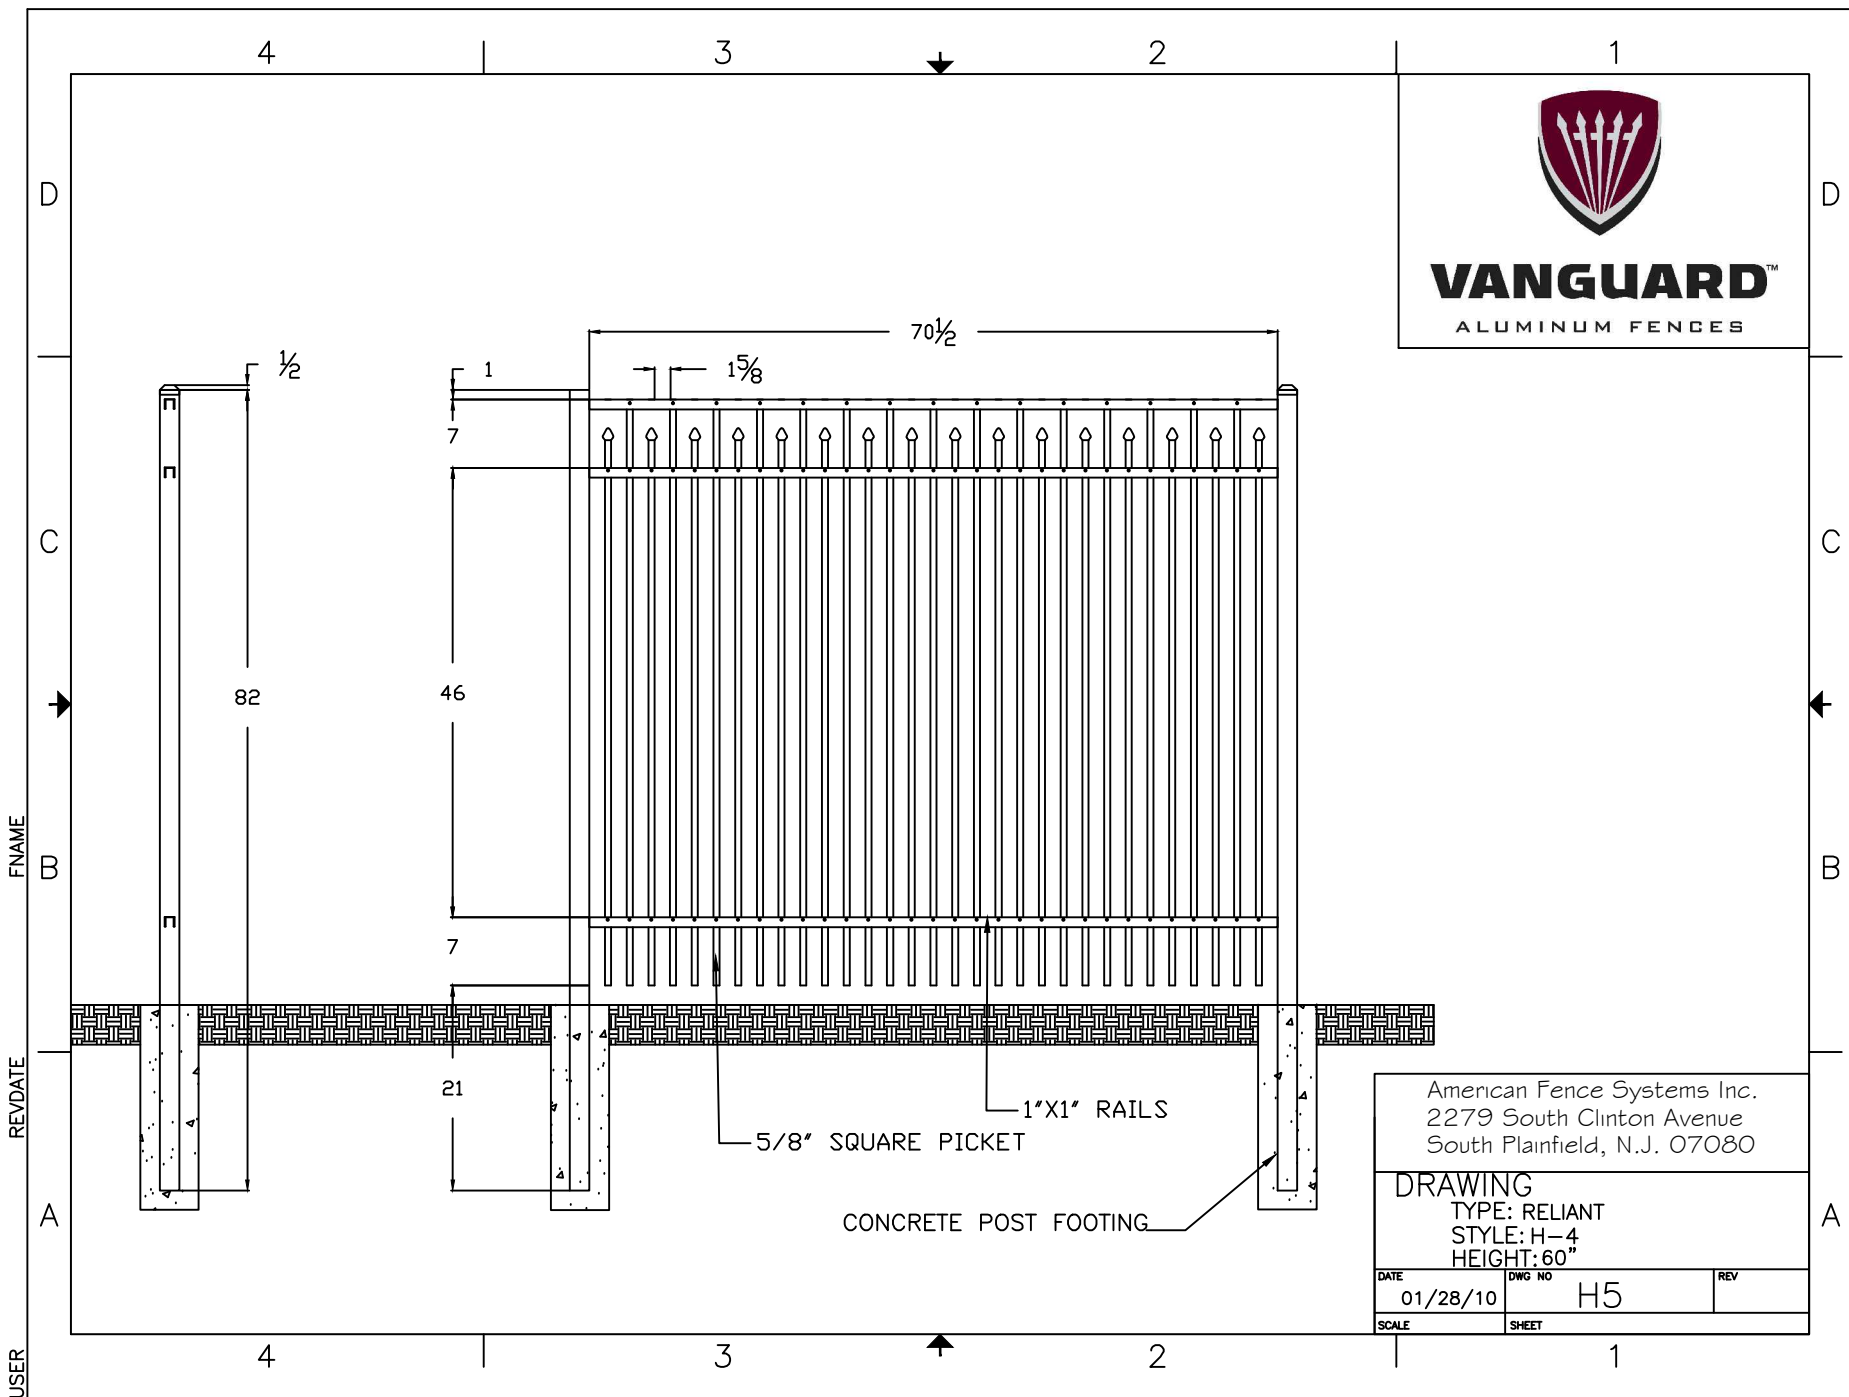

VANGUARD™
ALUMINUM FENCES



American Fence Systems Inc.
2279 South Clinton Avenue
South Plainfield, N.J. 07080

DRAWING
TYPE: RELIANT
STYLE: H-4
HEIGHT: 60"

DATE	DWG NO	REV
01/28/10	H5	

SCALE	SHEET
	1